



SUBJECT TO MUNICIPAL APPROVAL

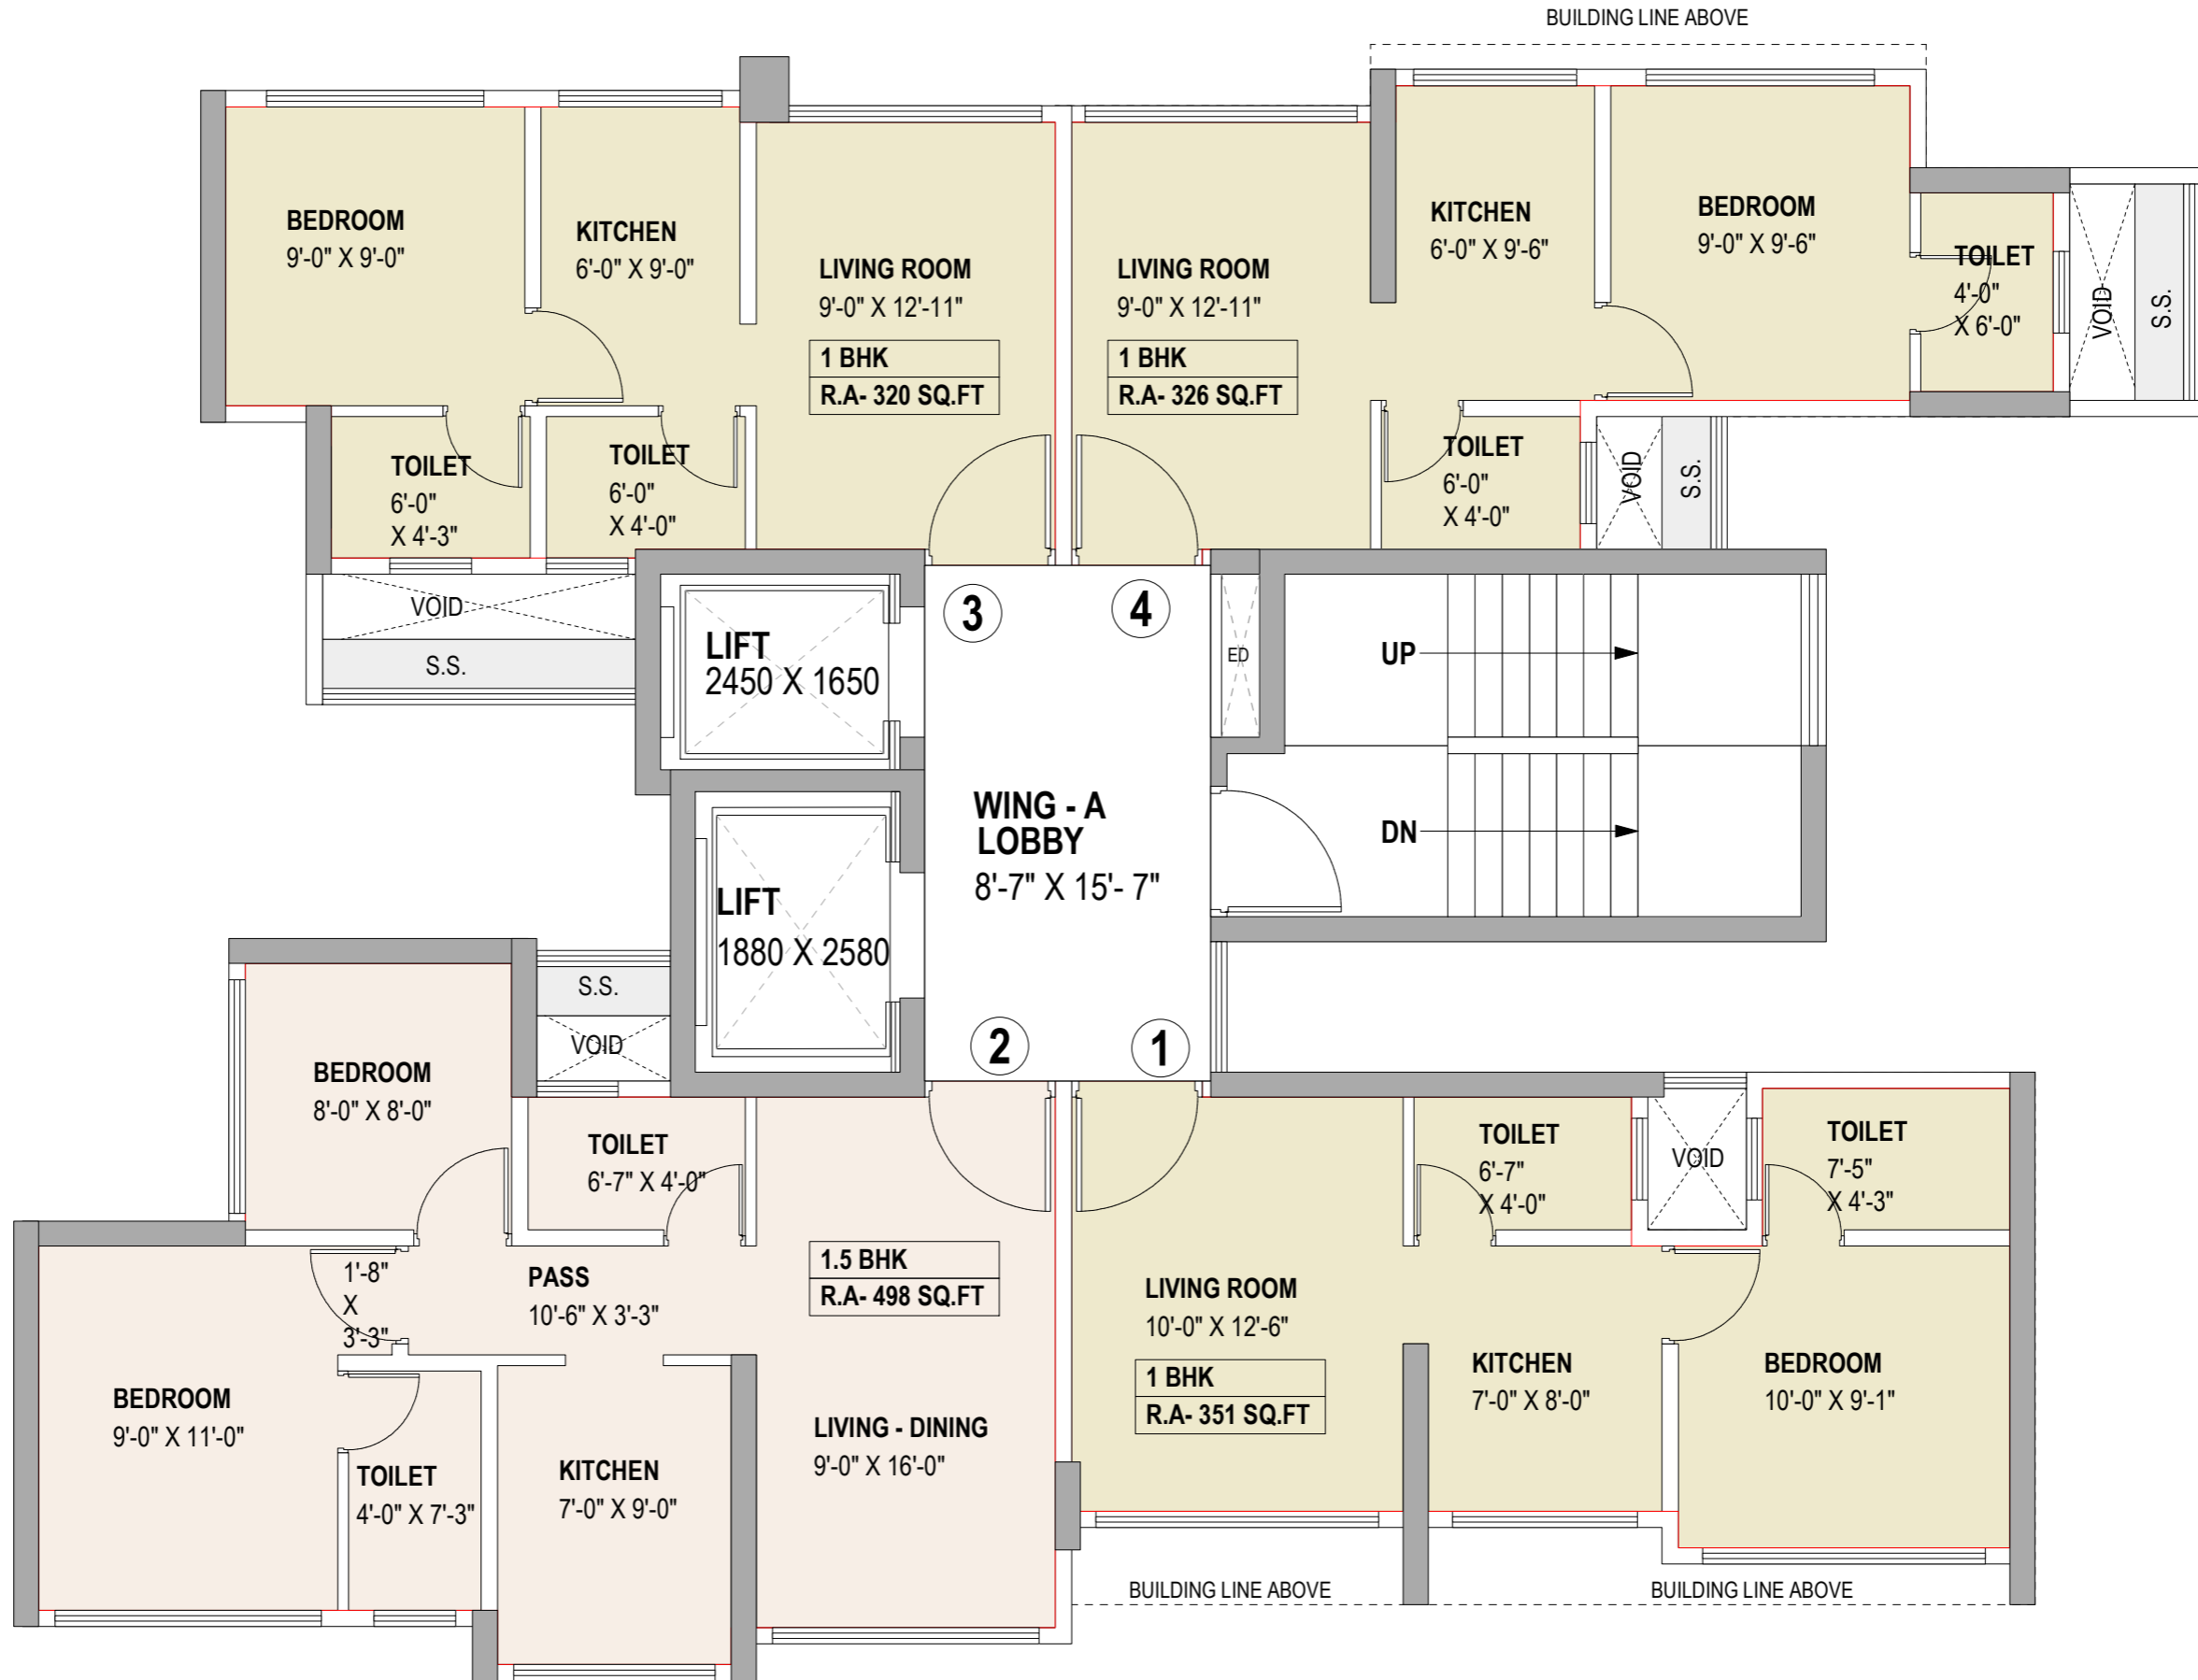

# WING A 1ST FLOOR PLAN




SUBJECT TO MUNICIPAL APPROVAL

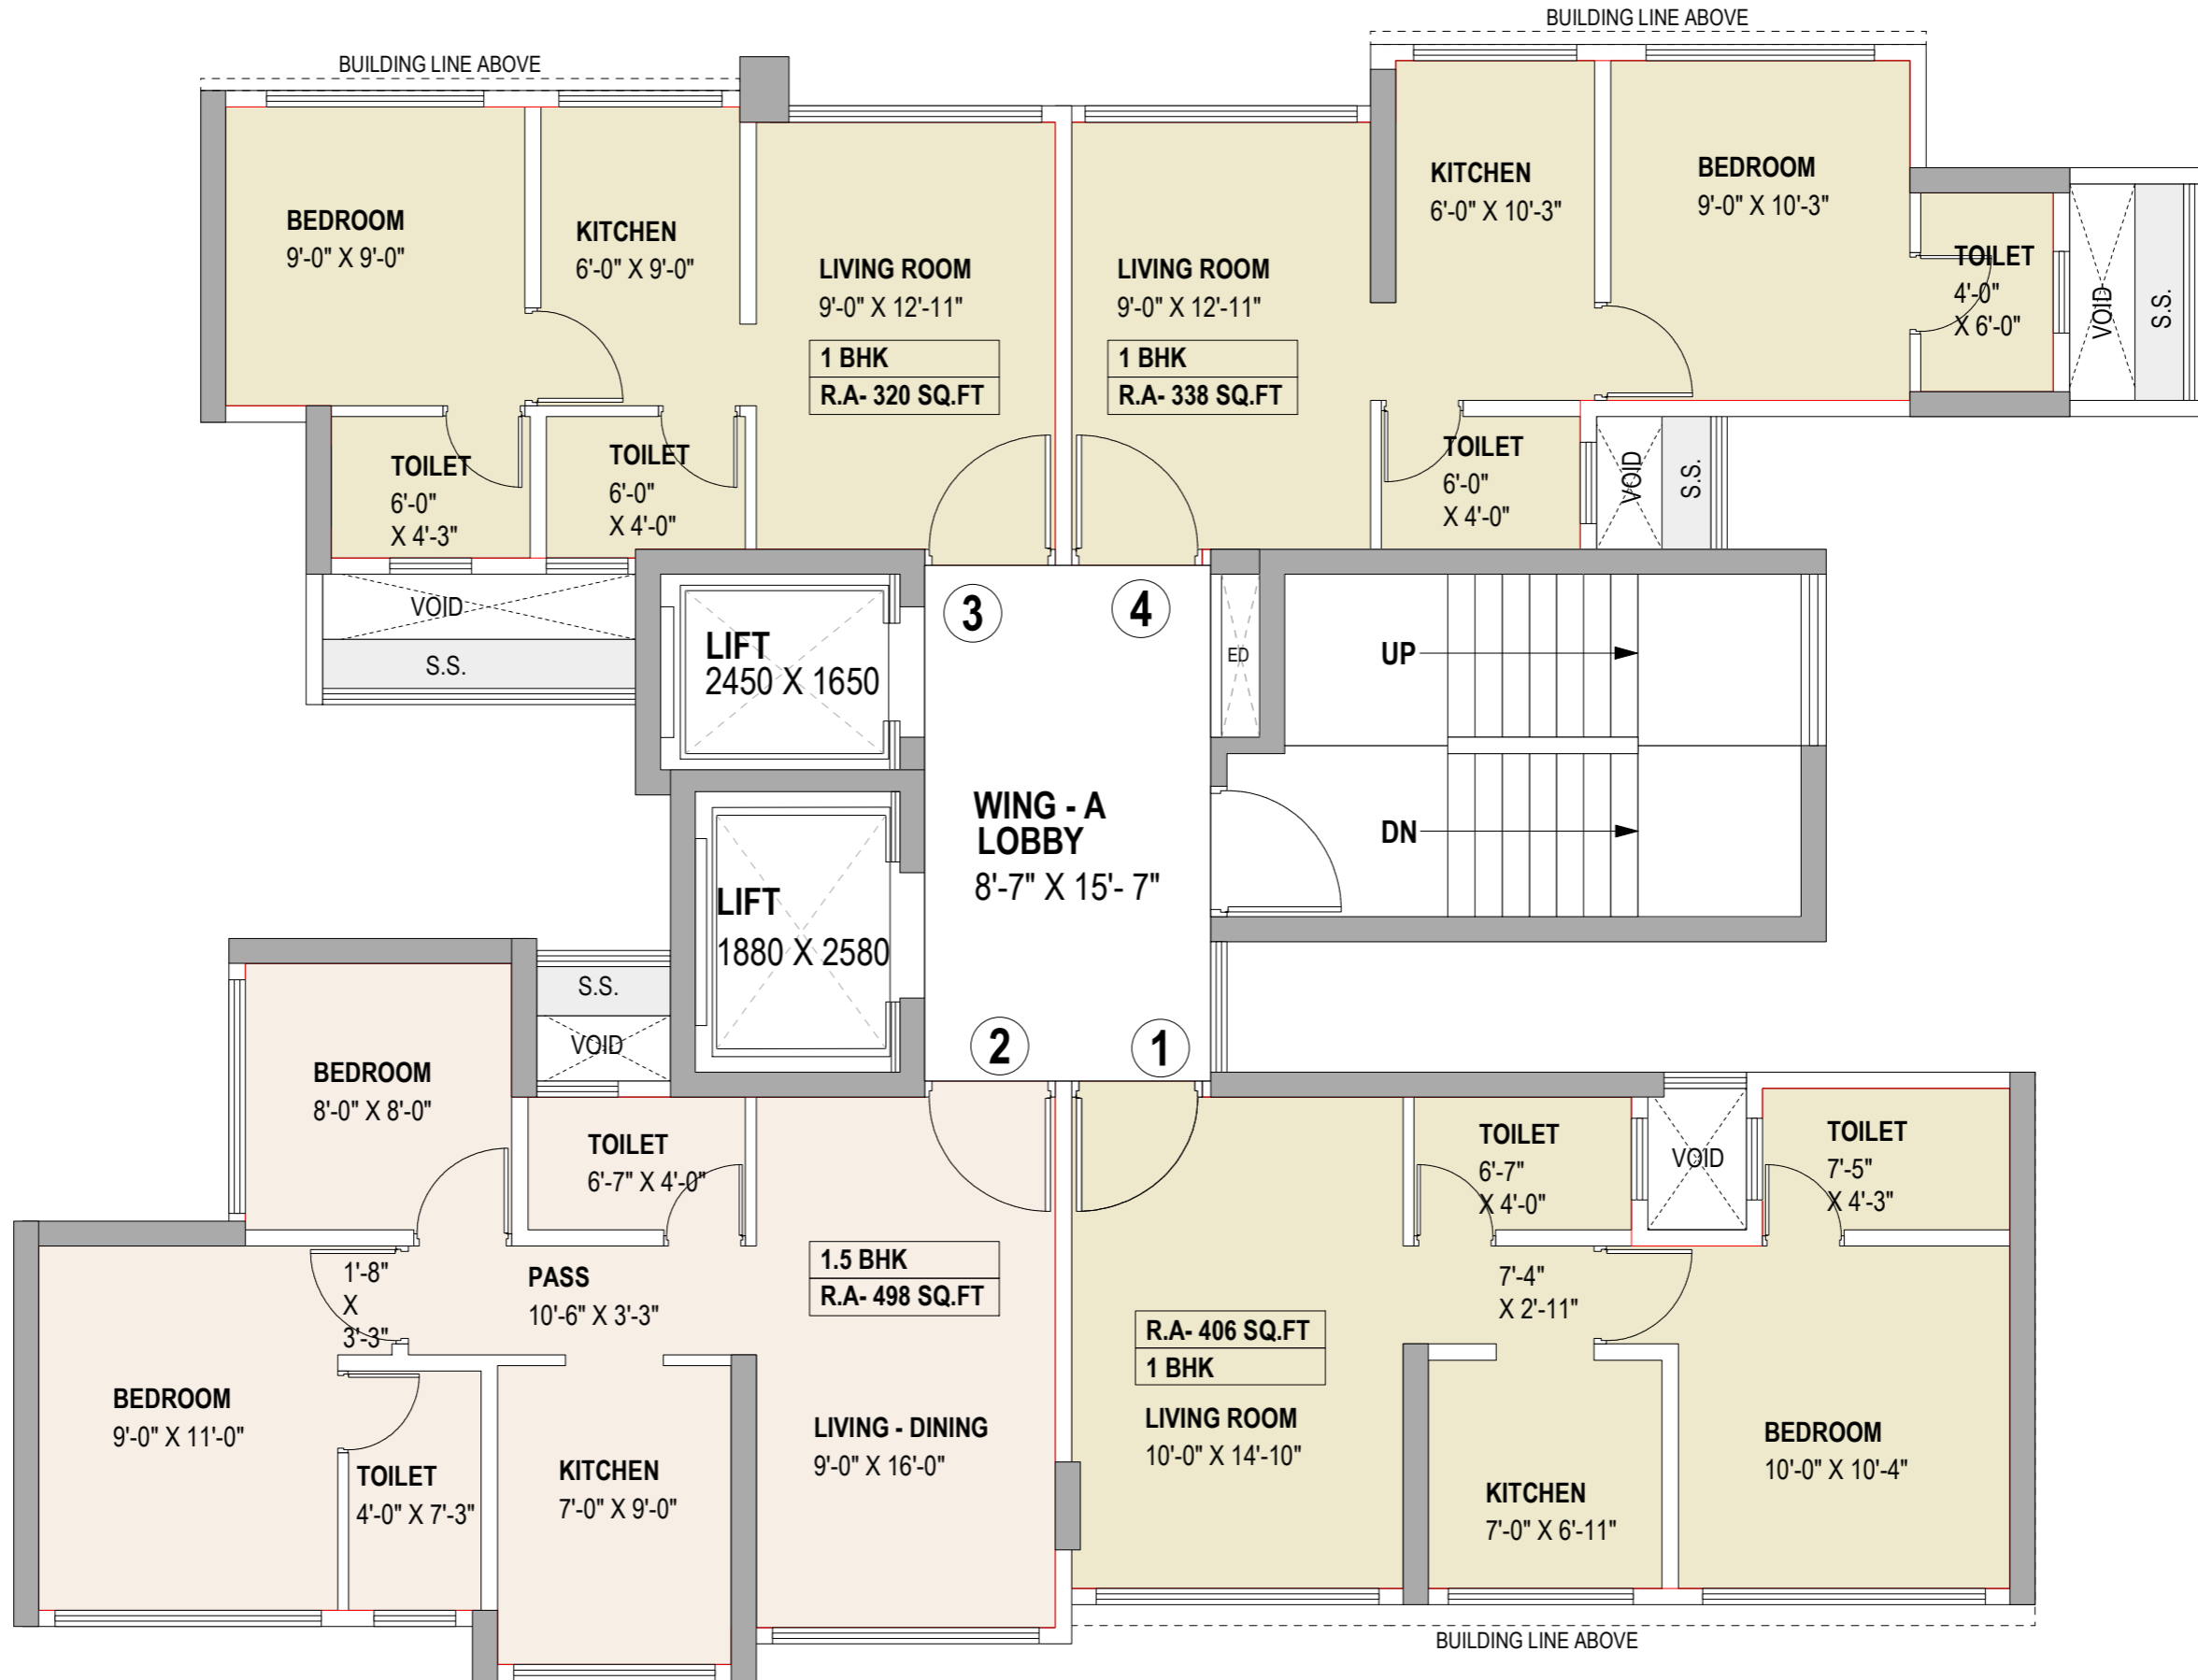


# WING A 2ND TO 5TH FLOOR PLAN




SUBJECT TO MUNICIPAL APPROVAL

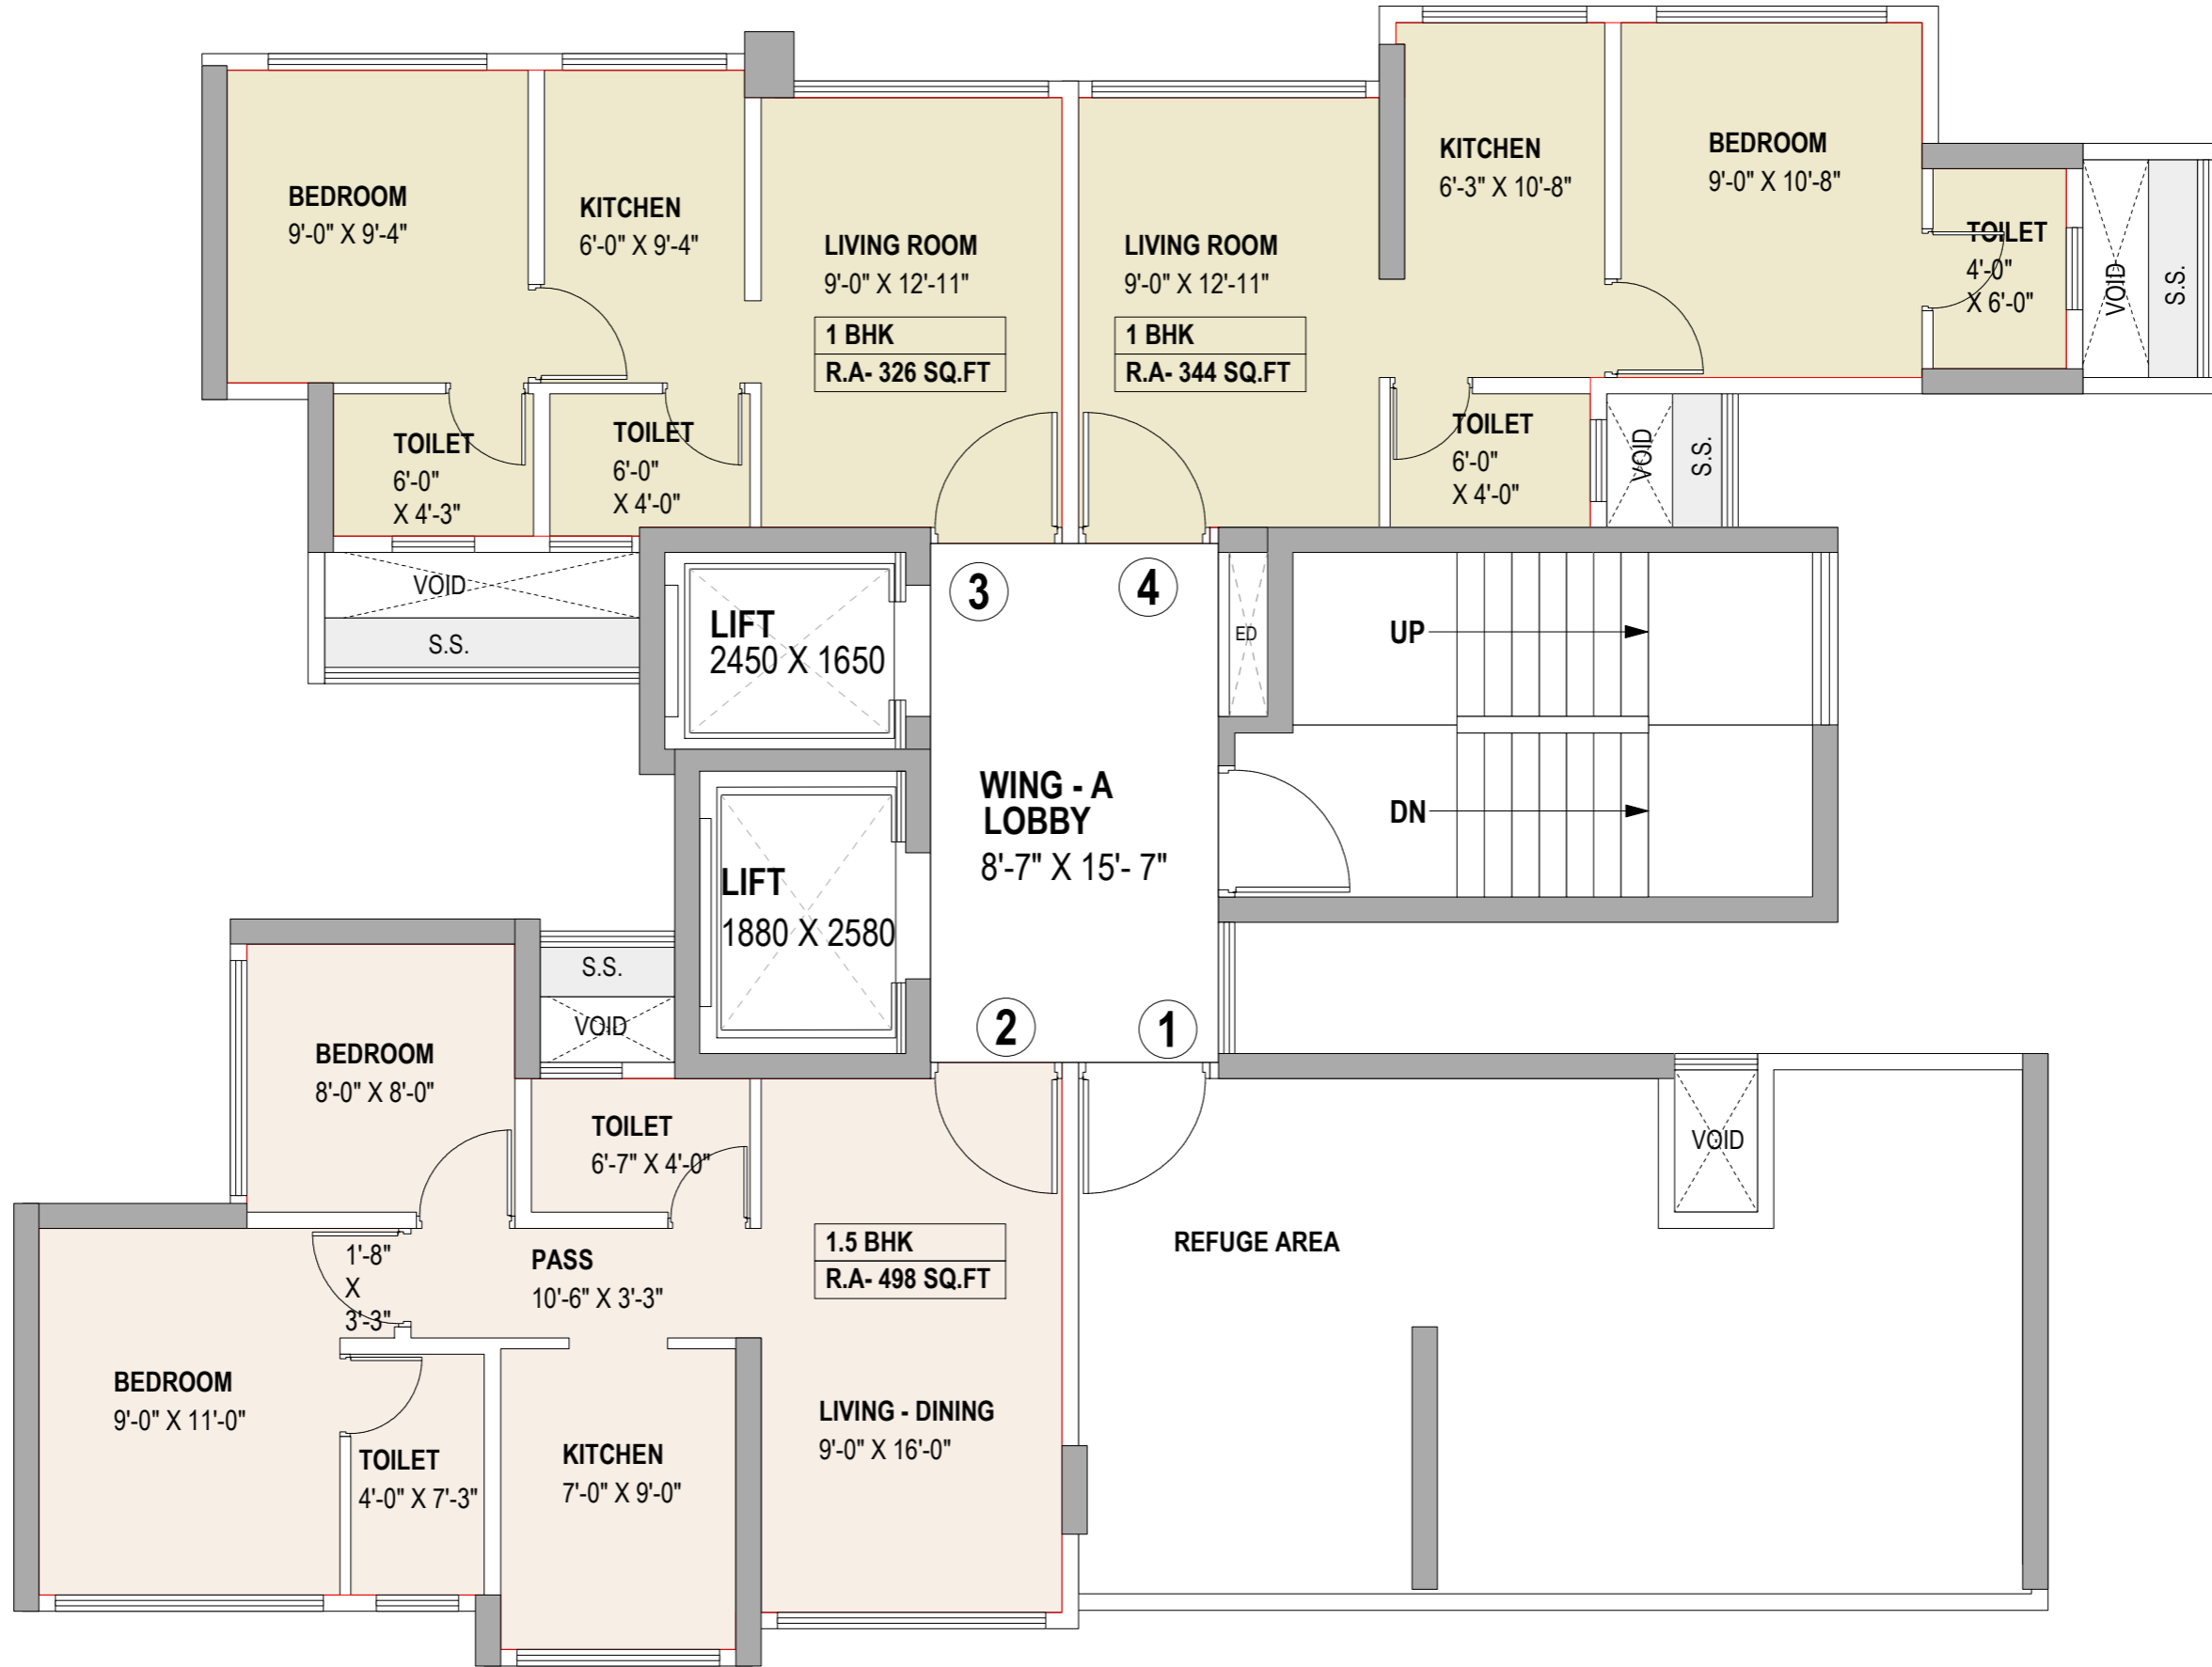

# WING A 6TH FLOOR PLAN

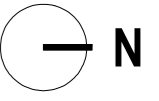


SUBJECT TO MUNICIPAL APPROVAL

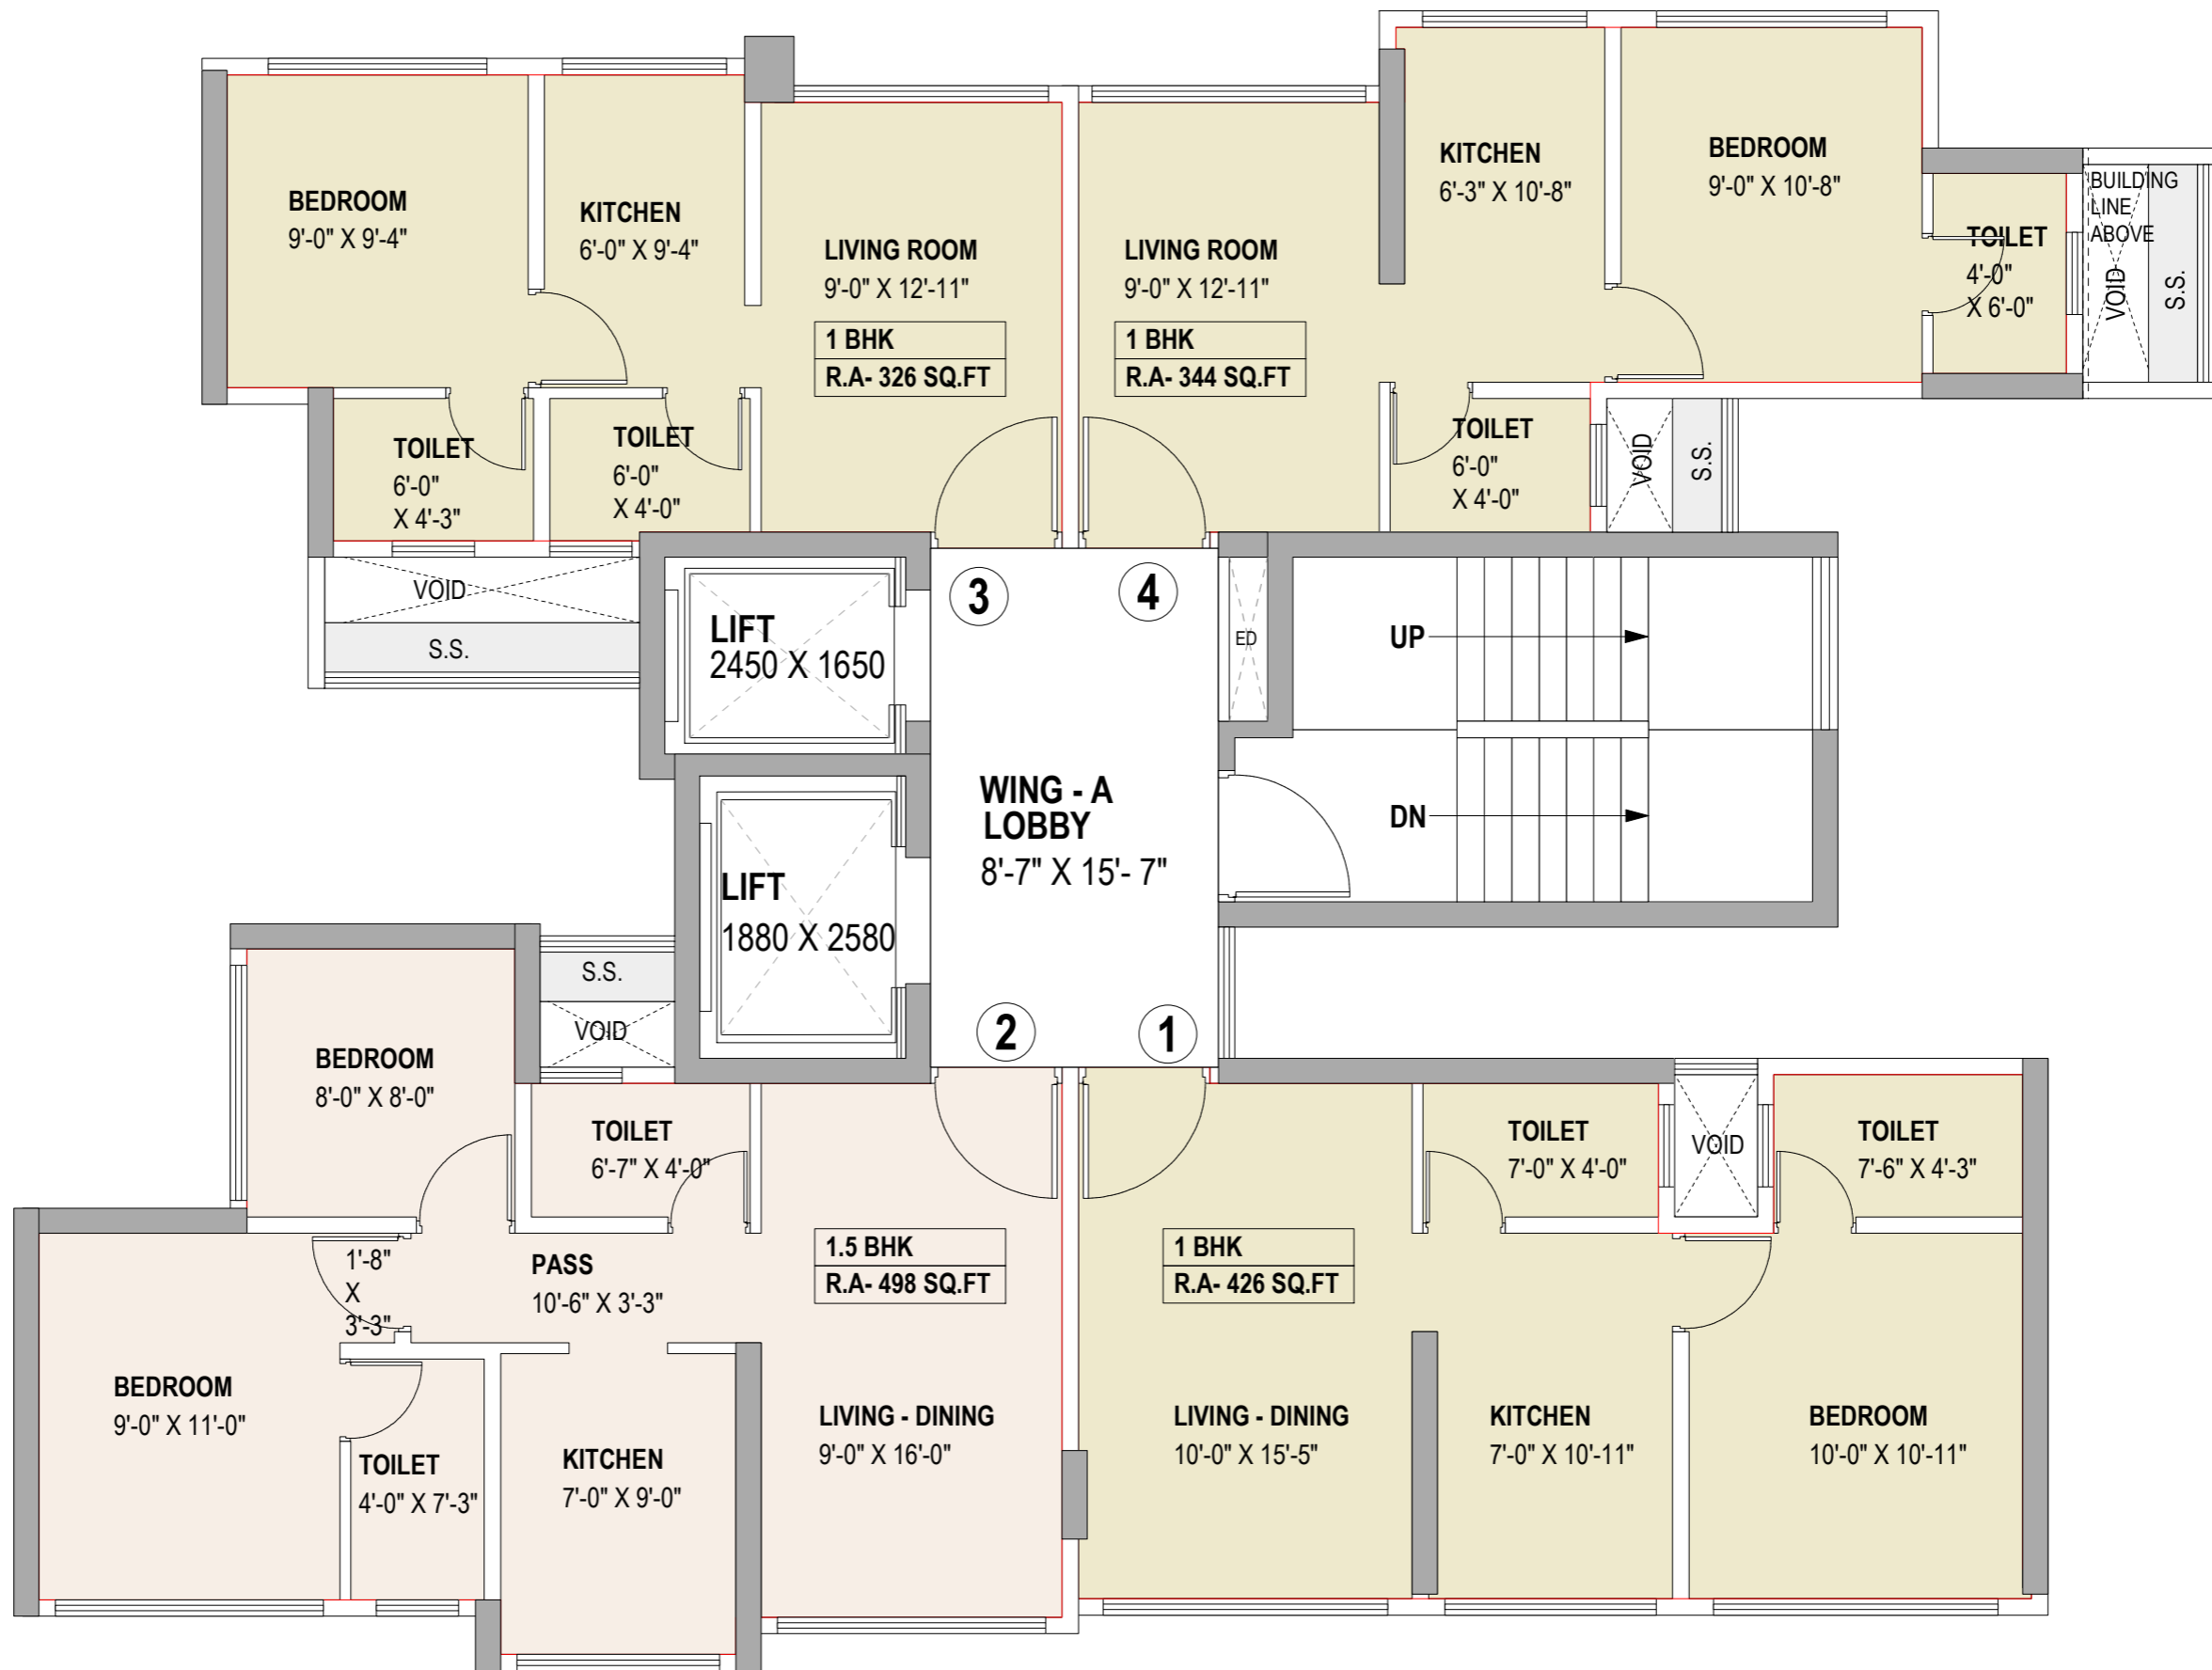

# WING A 7TH FLOOR PLAN




SUBJECT TO MUNICIPAL APPROVAL

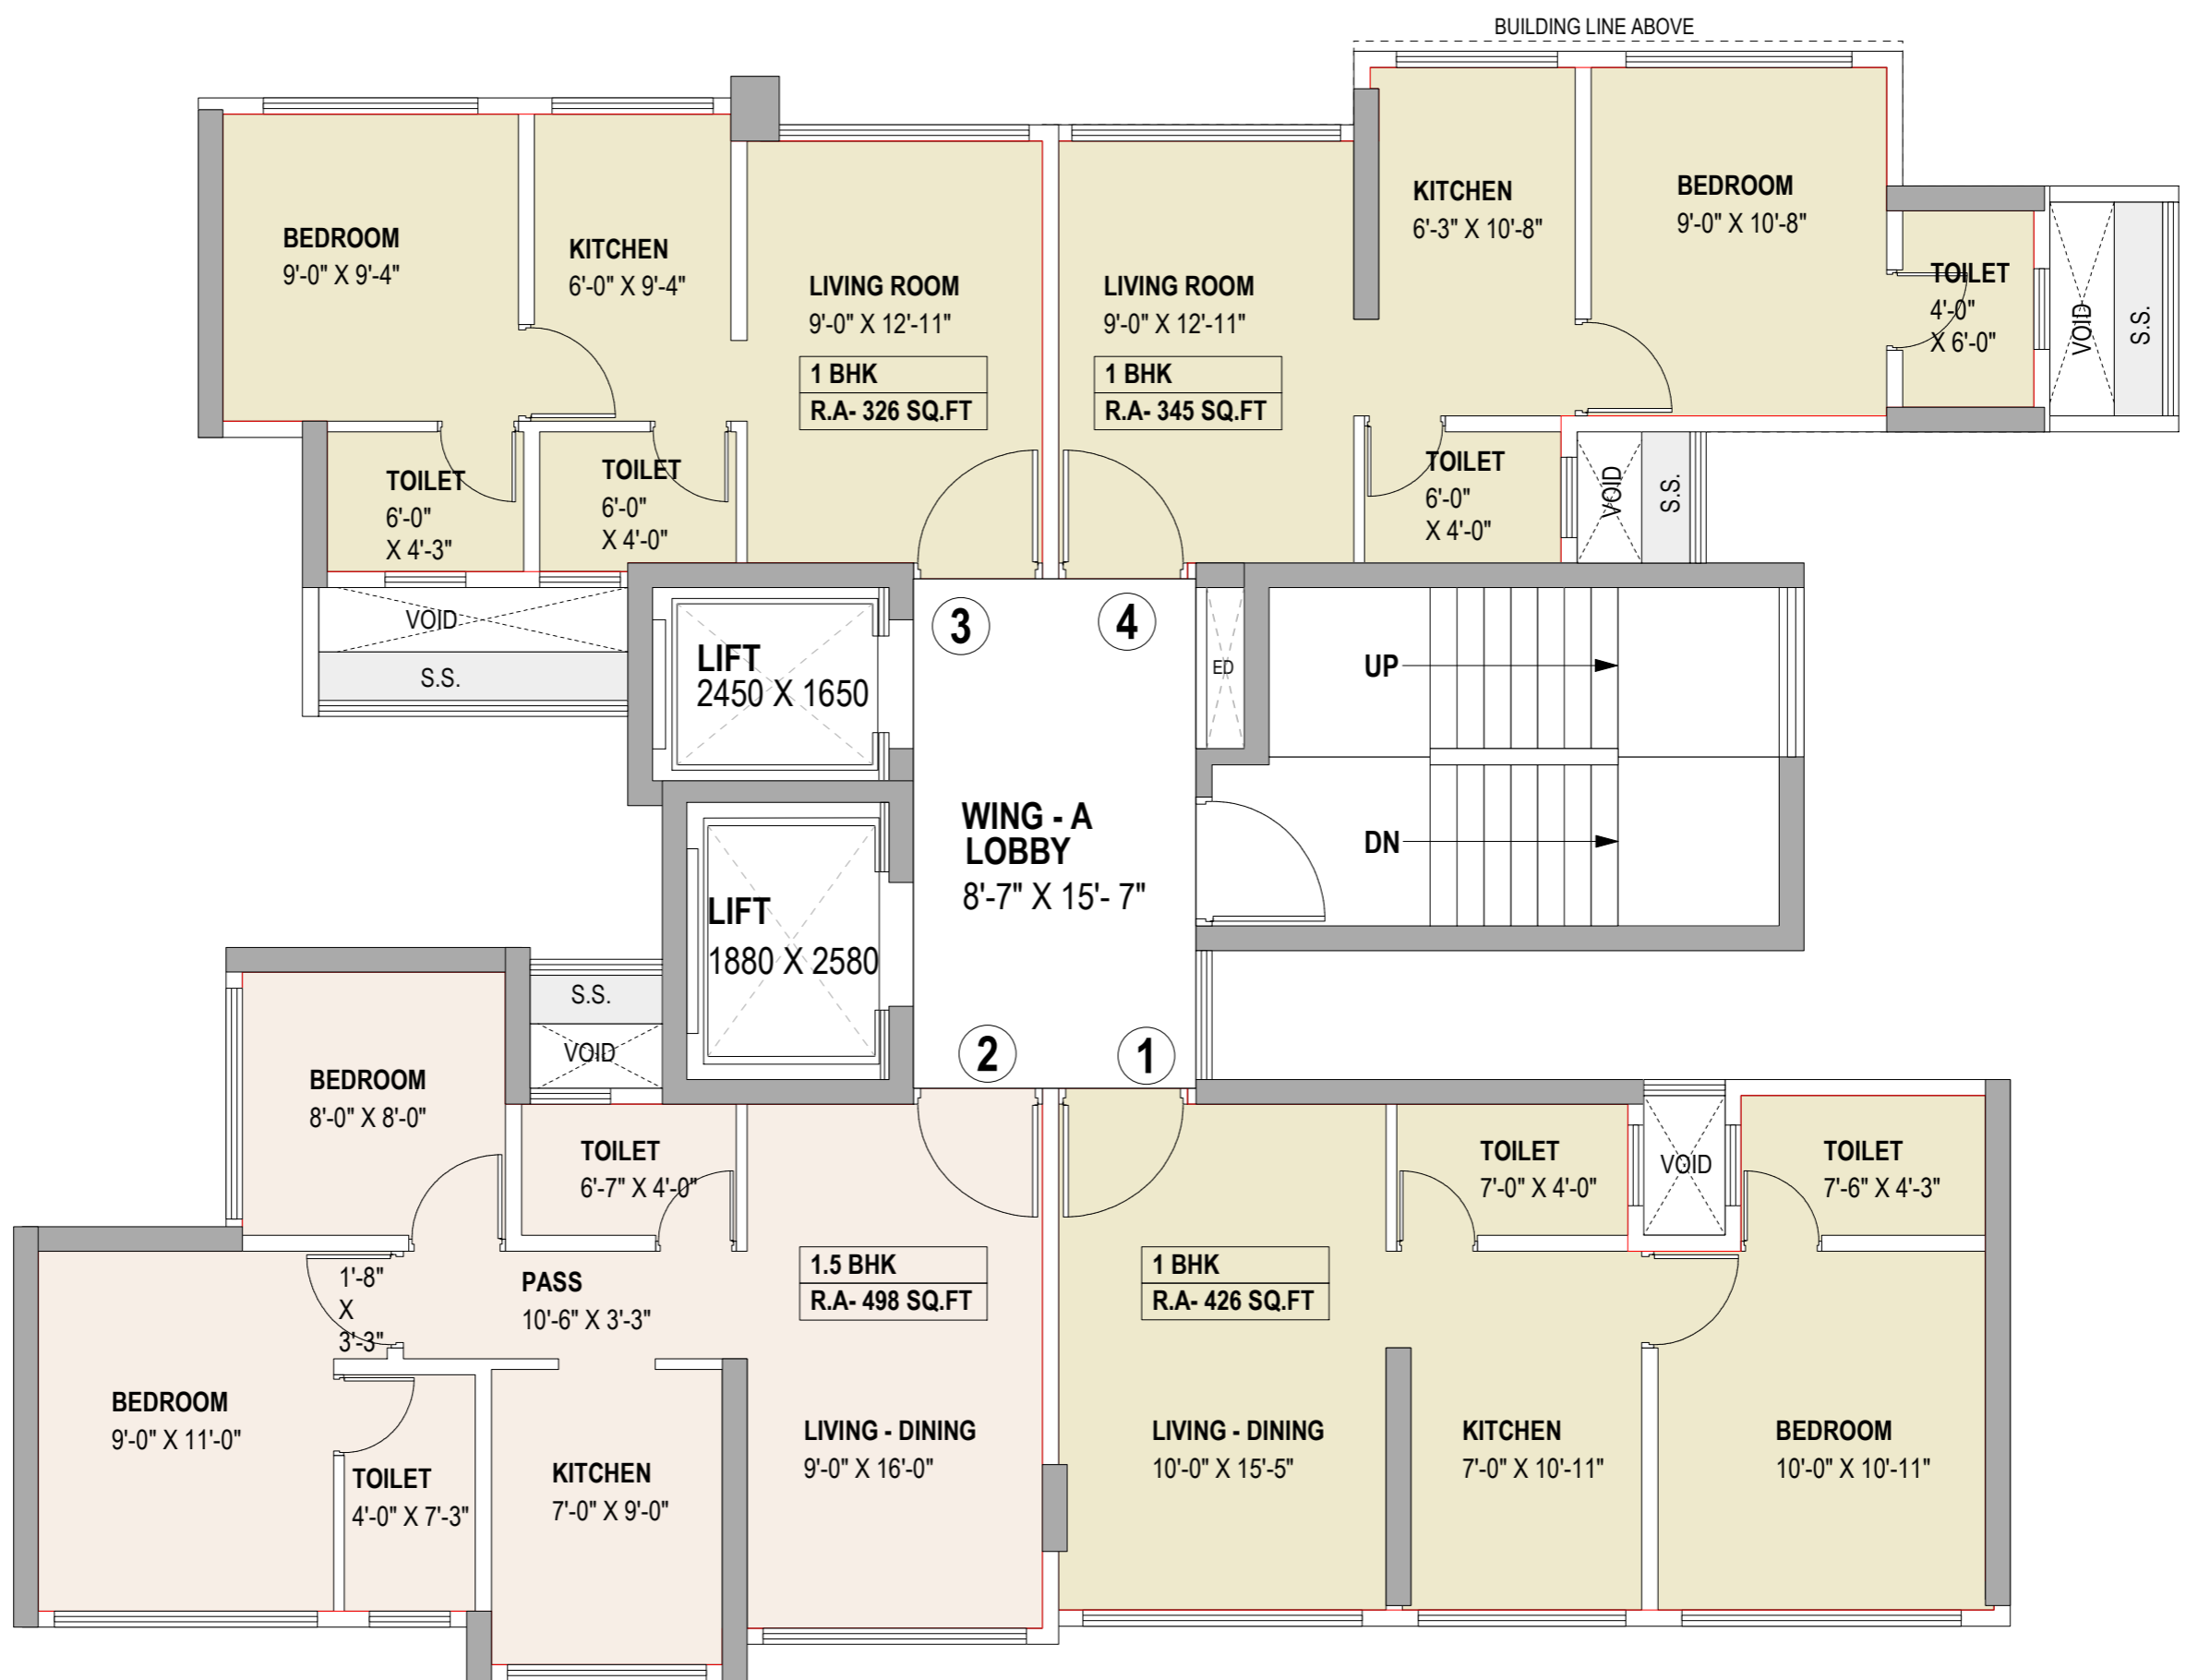


# WING A 8TH & 9TH FLOOR PLAN




SUBJECT TO MUNICIPAL APPROVAL

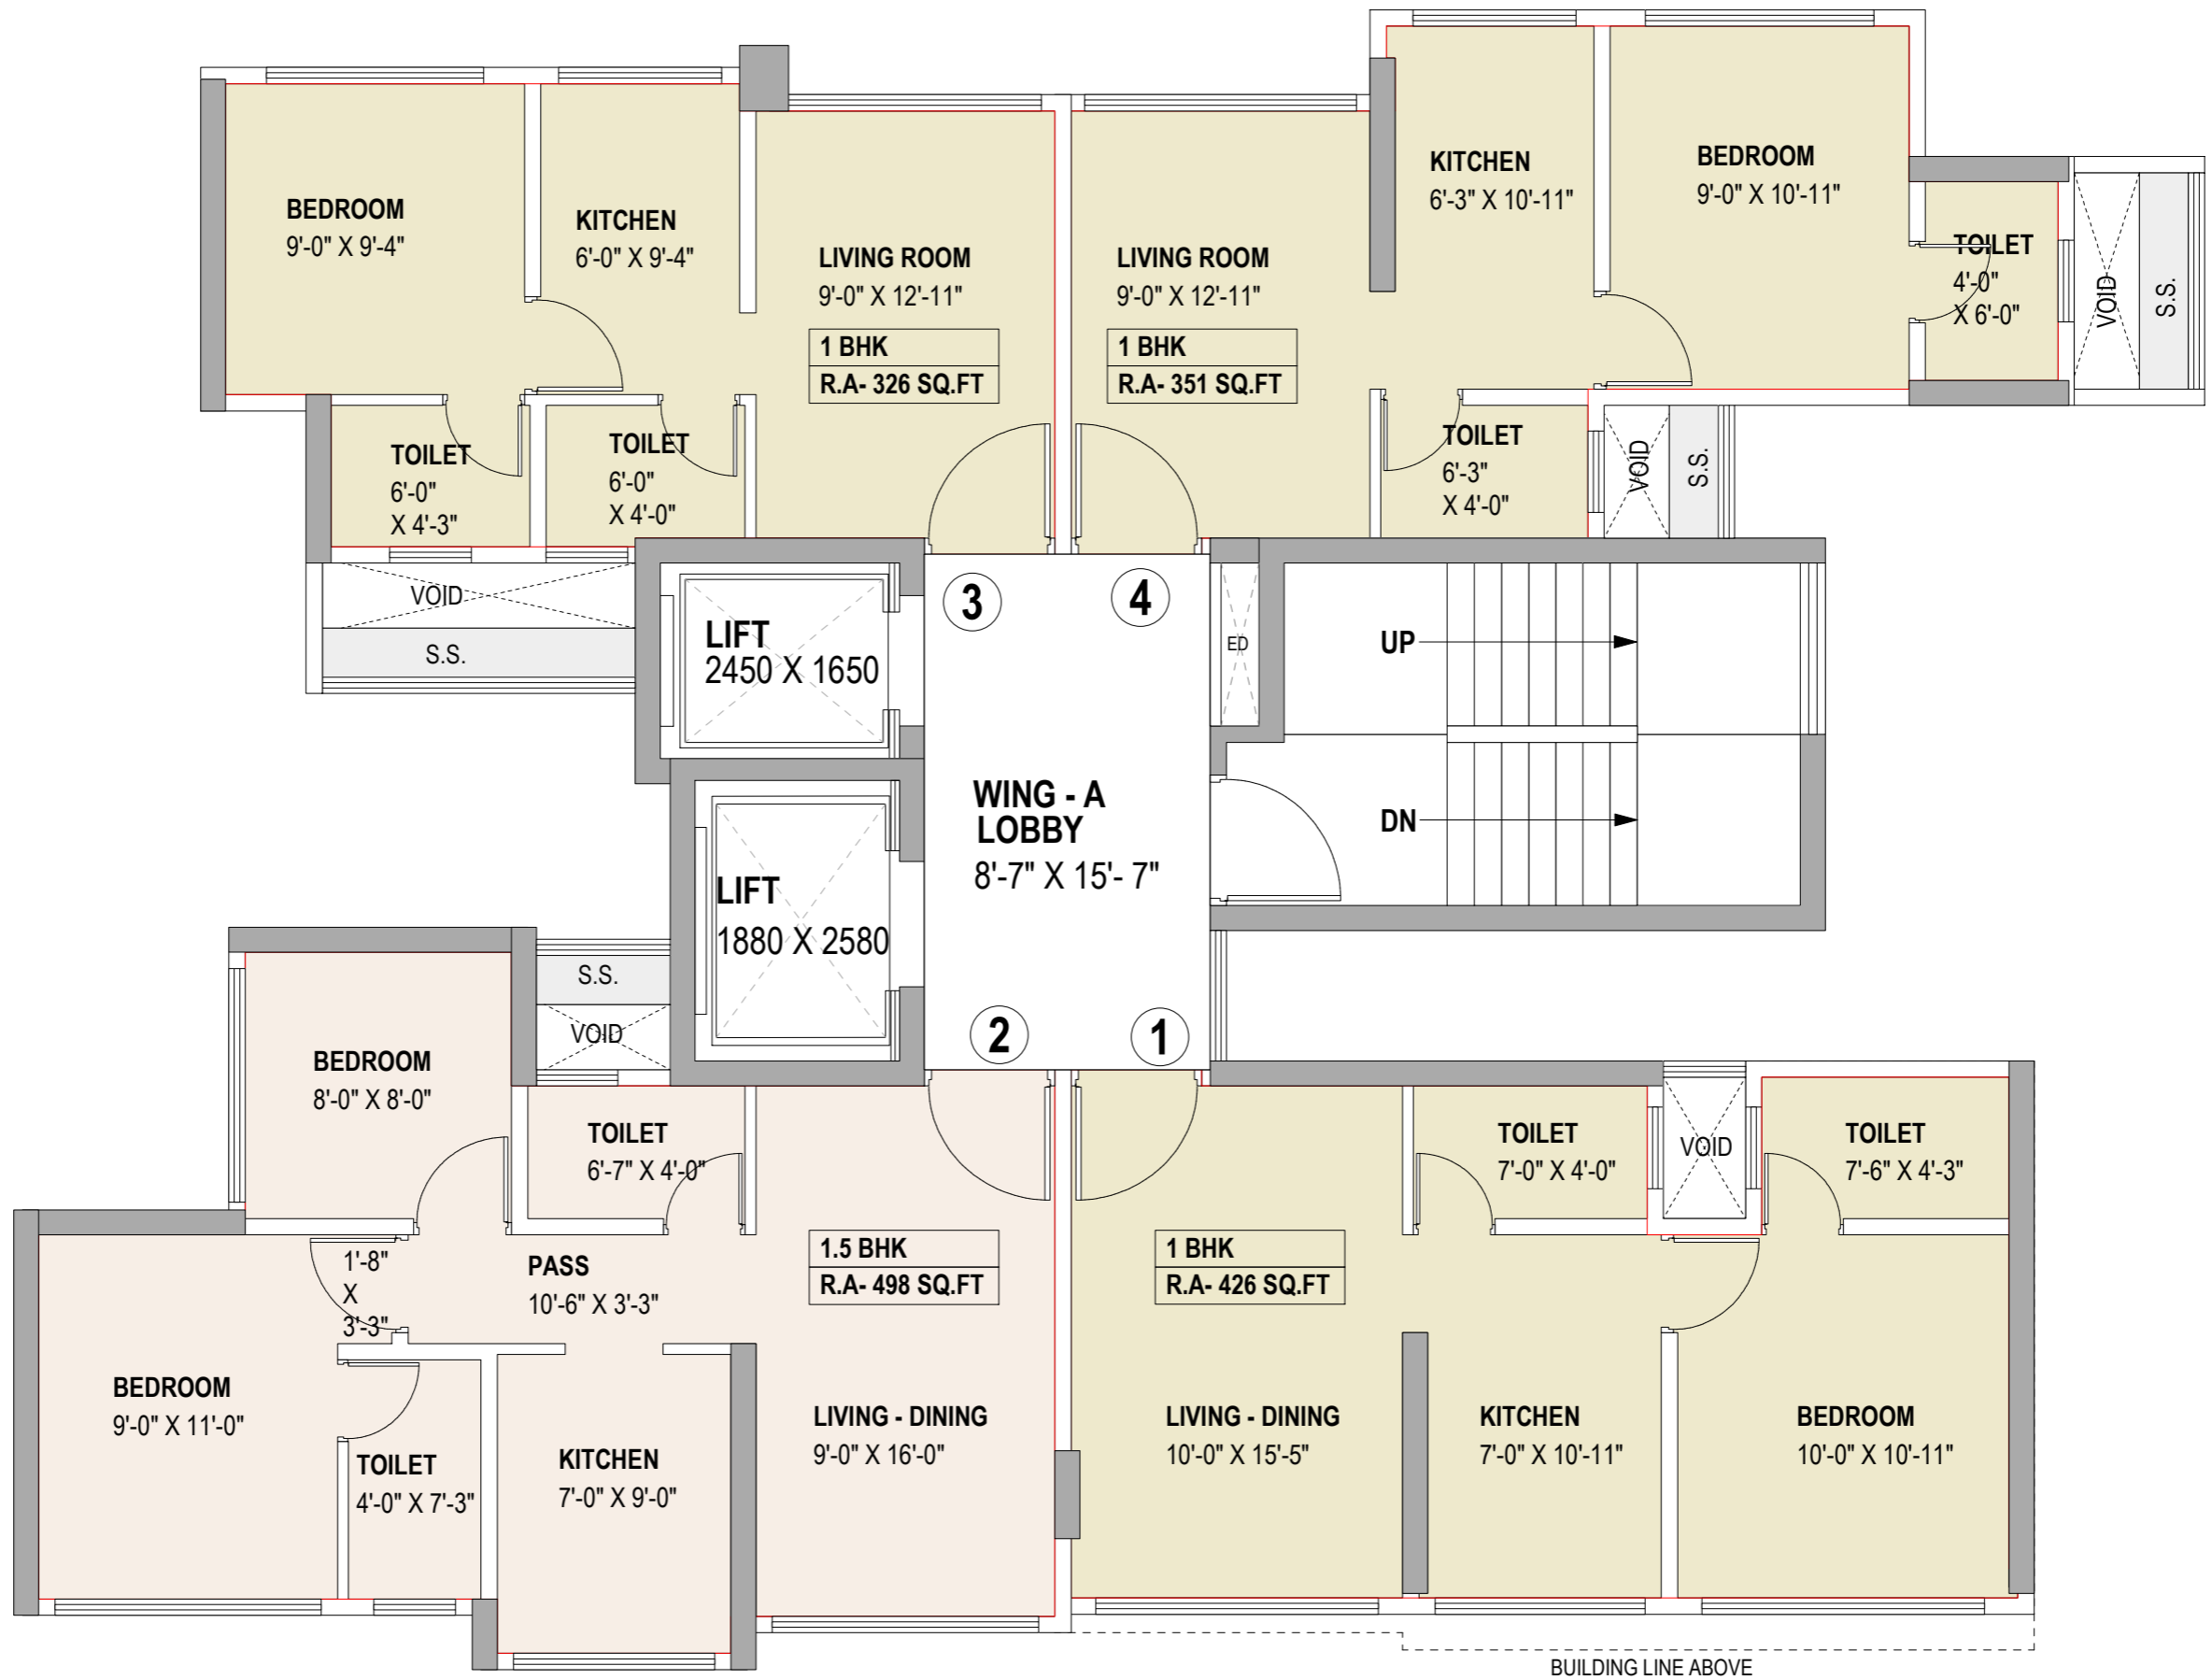


# WING A 10TH FLOOR PLAN

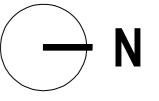


SUBJECT TO MUNICIPAL APPROVAL

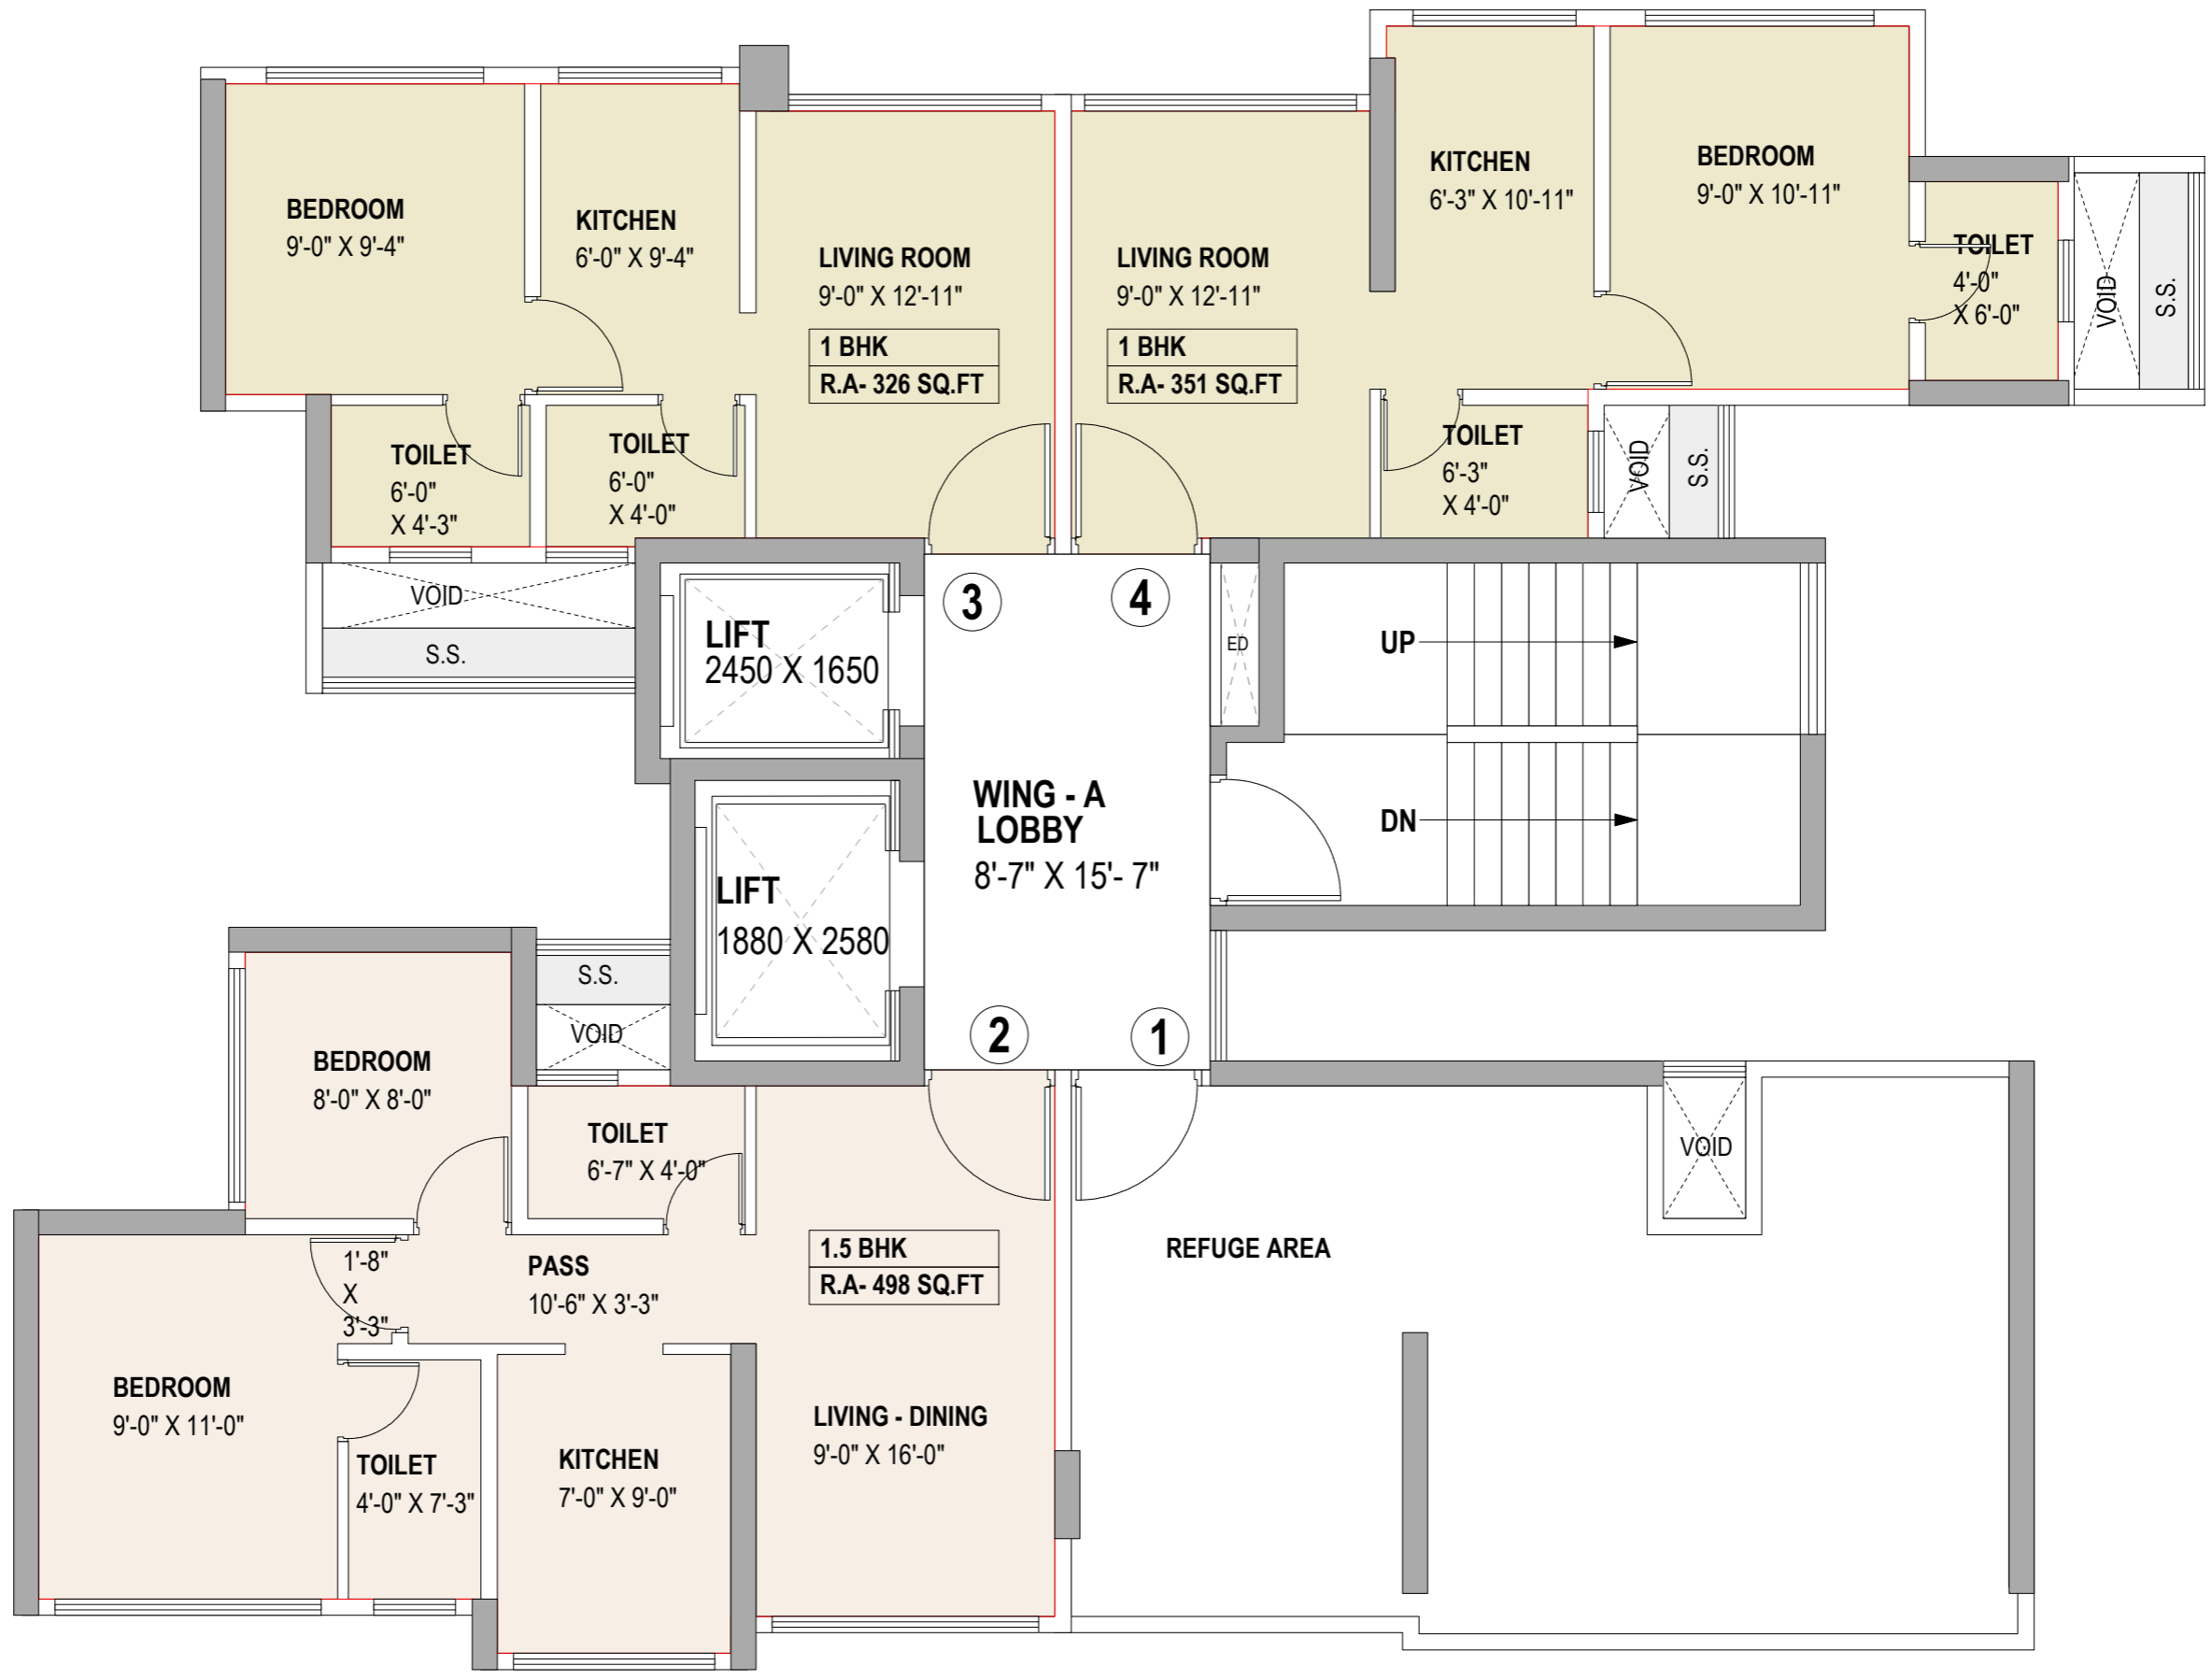

# WING A 13TH REFUGE FLOOR PLAN

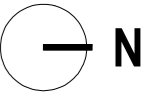


SUBJECT TO MUNICIPAL APPROVAL

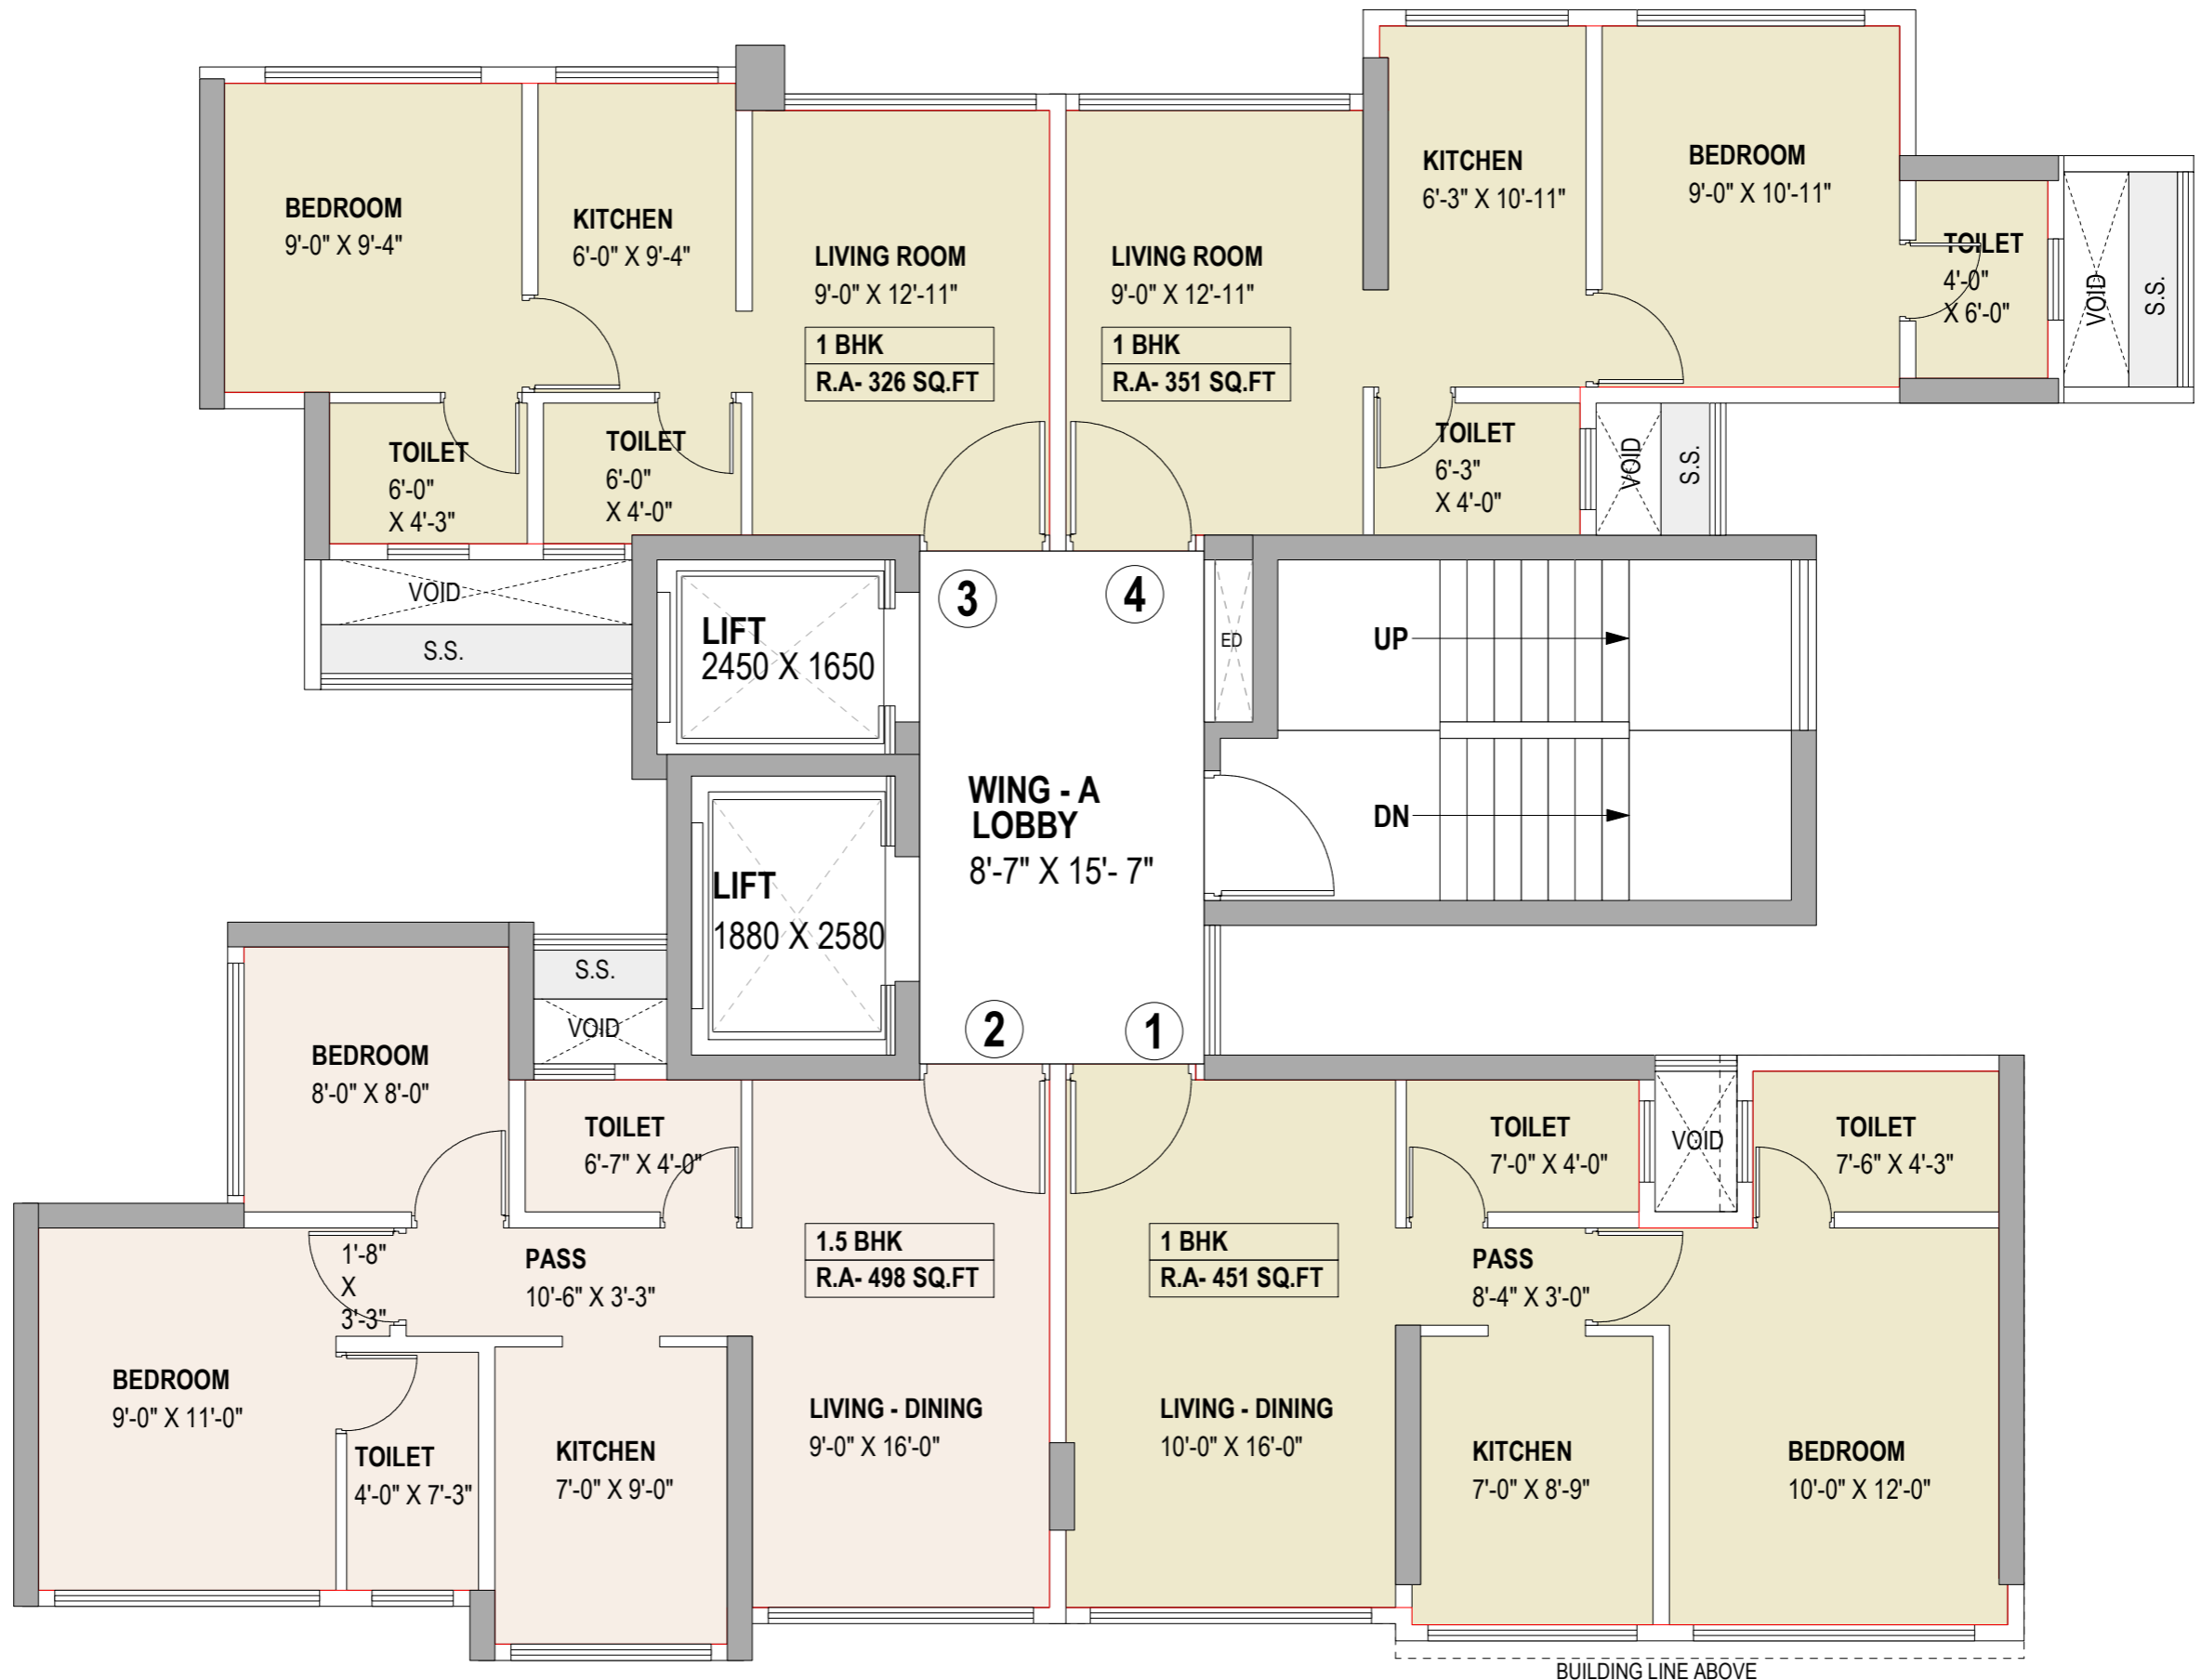


# WING A

## 11TH ,12TH & 14TH FLOOR PLAN

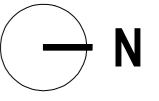





SUBJECT TO MUNICIPAL APPROVAL

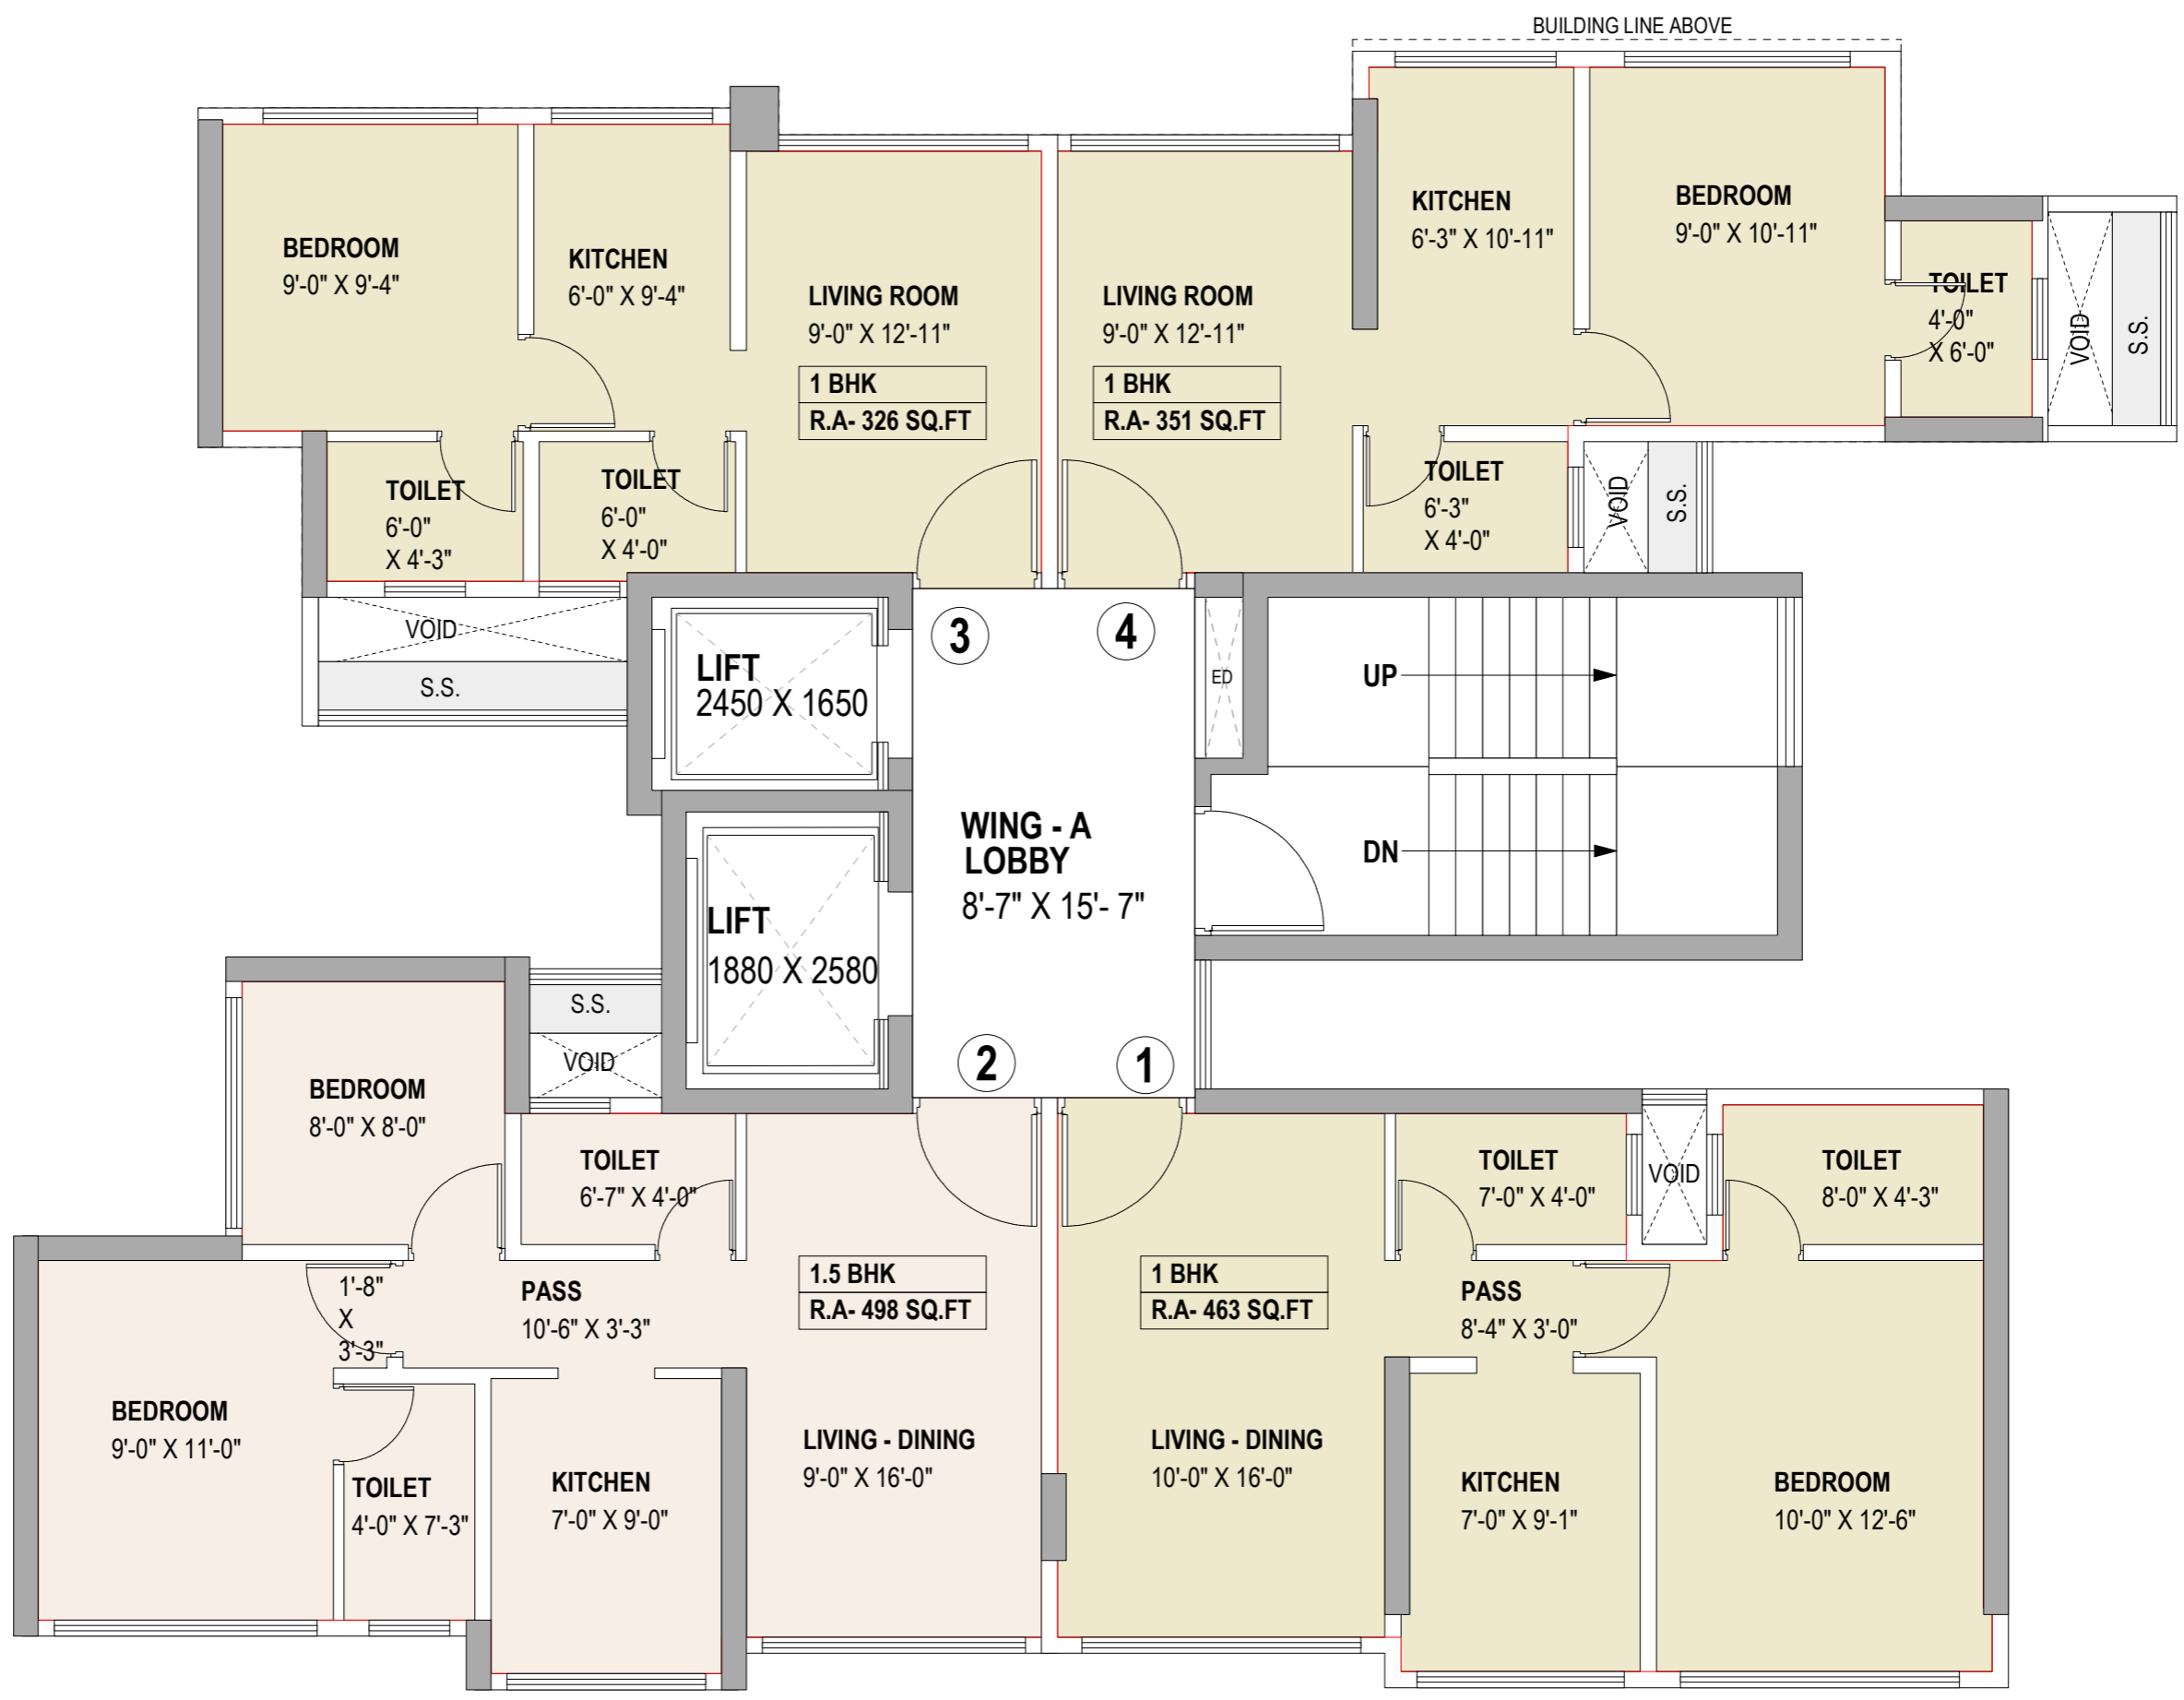

# WING A 15TH FLOOR PLAN

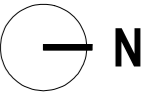

SUBJECT TO MUNICIPAL APPROVAL

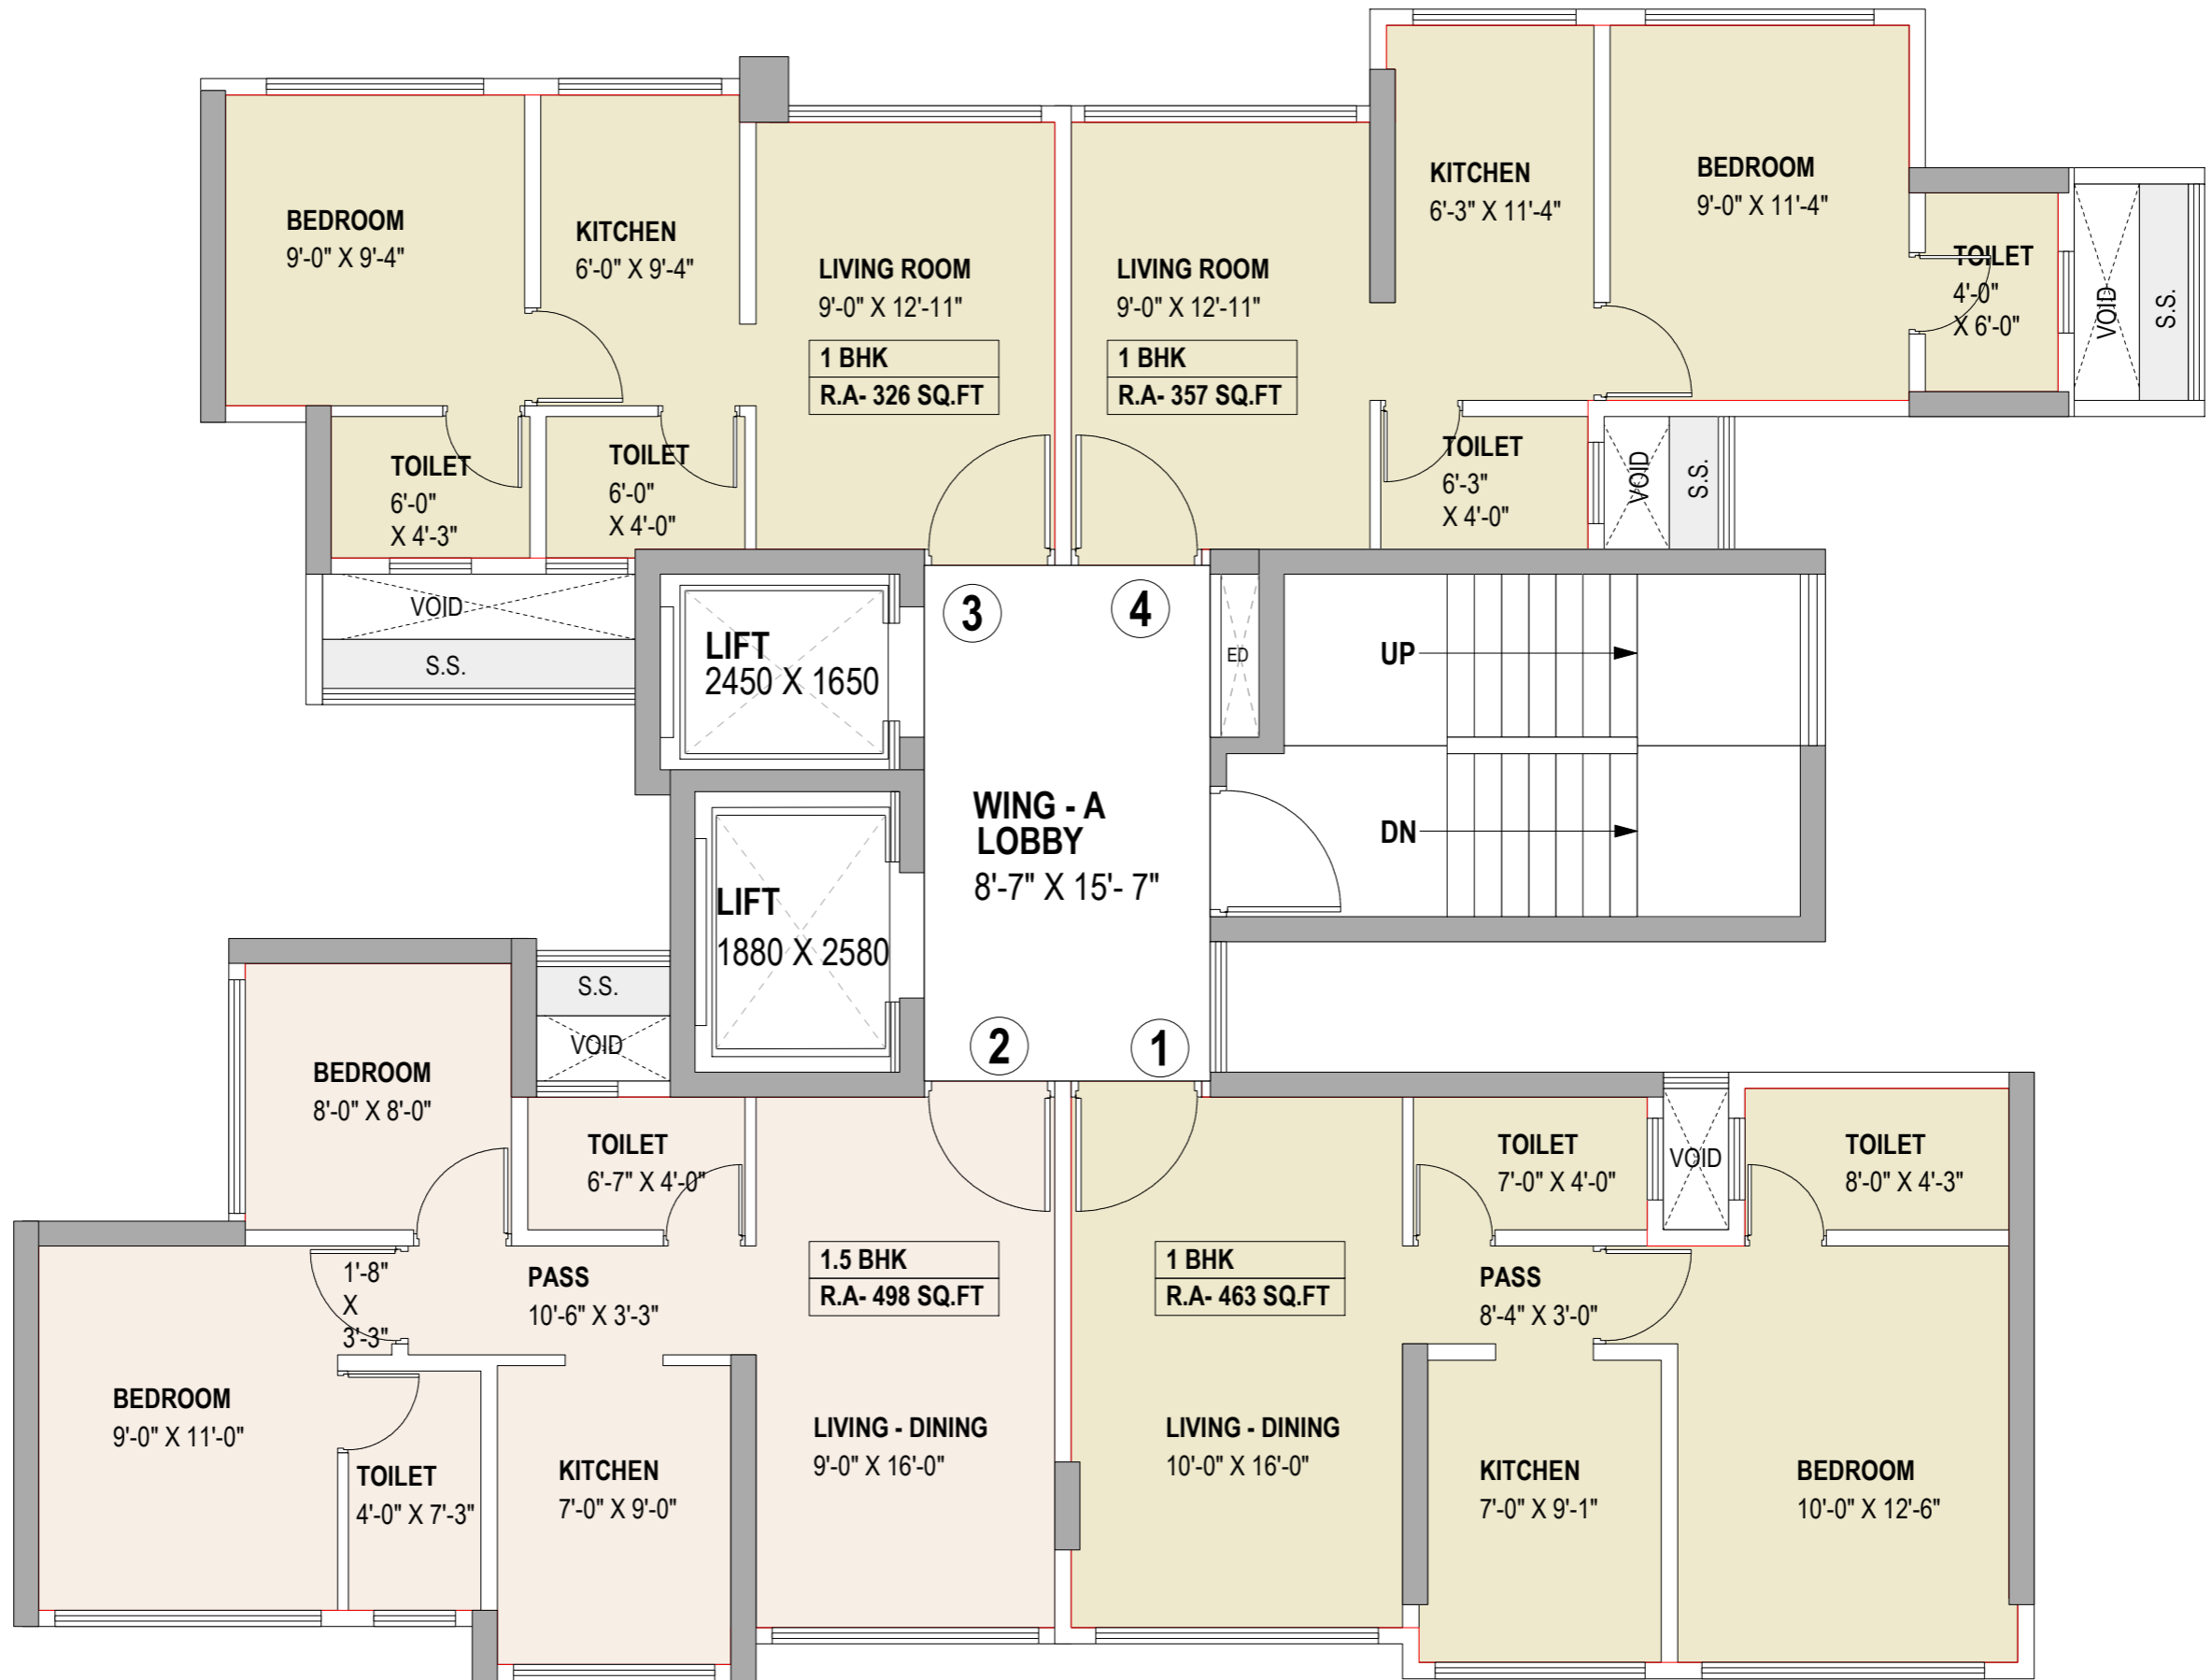

# WING A 16TH - 19TH FLOOR PLAN

