


SUBJECT TO MUNICIPAL APPROVAL

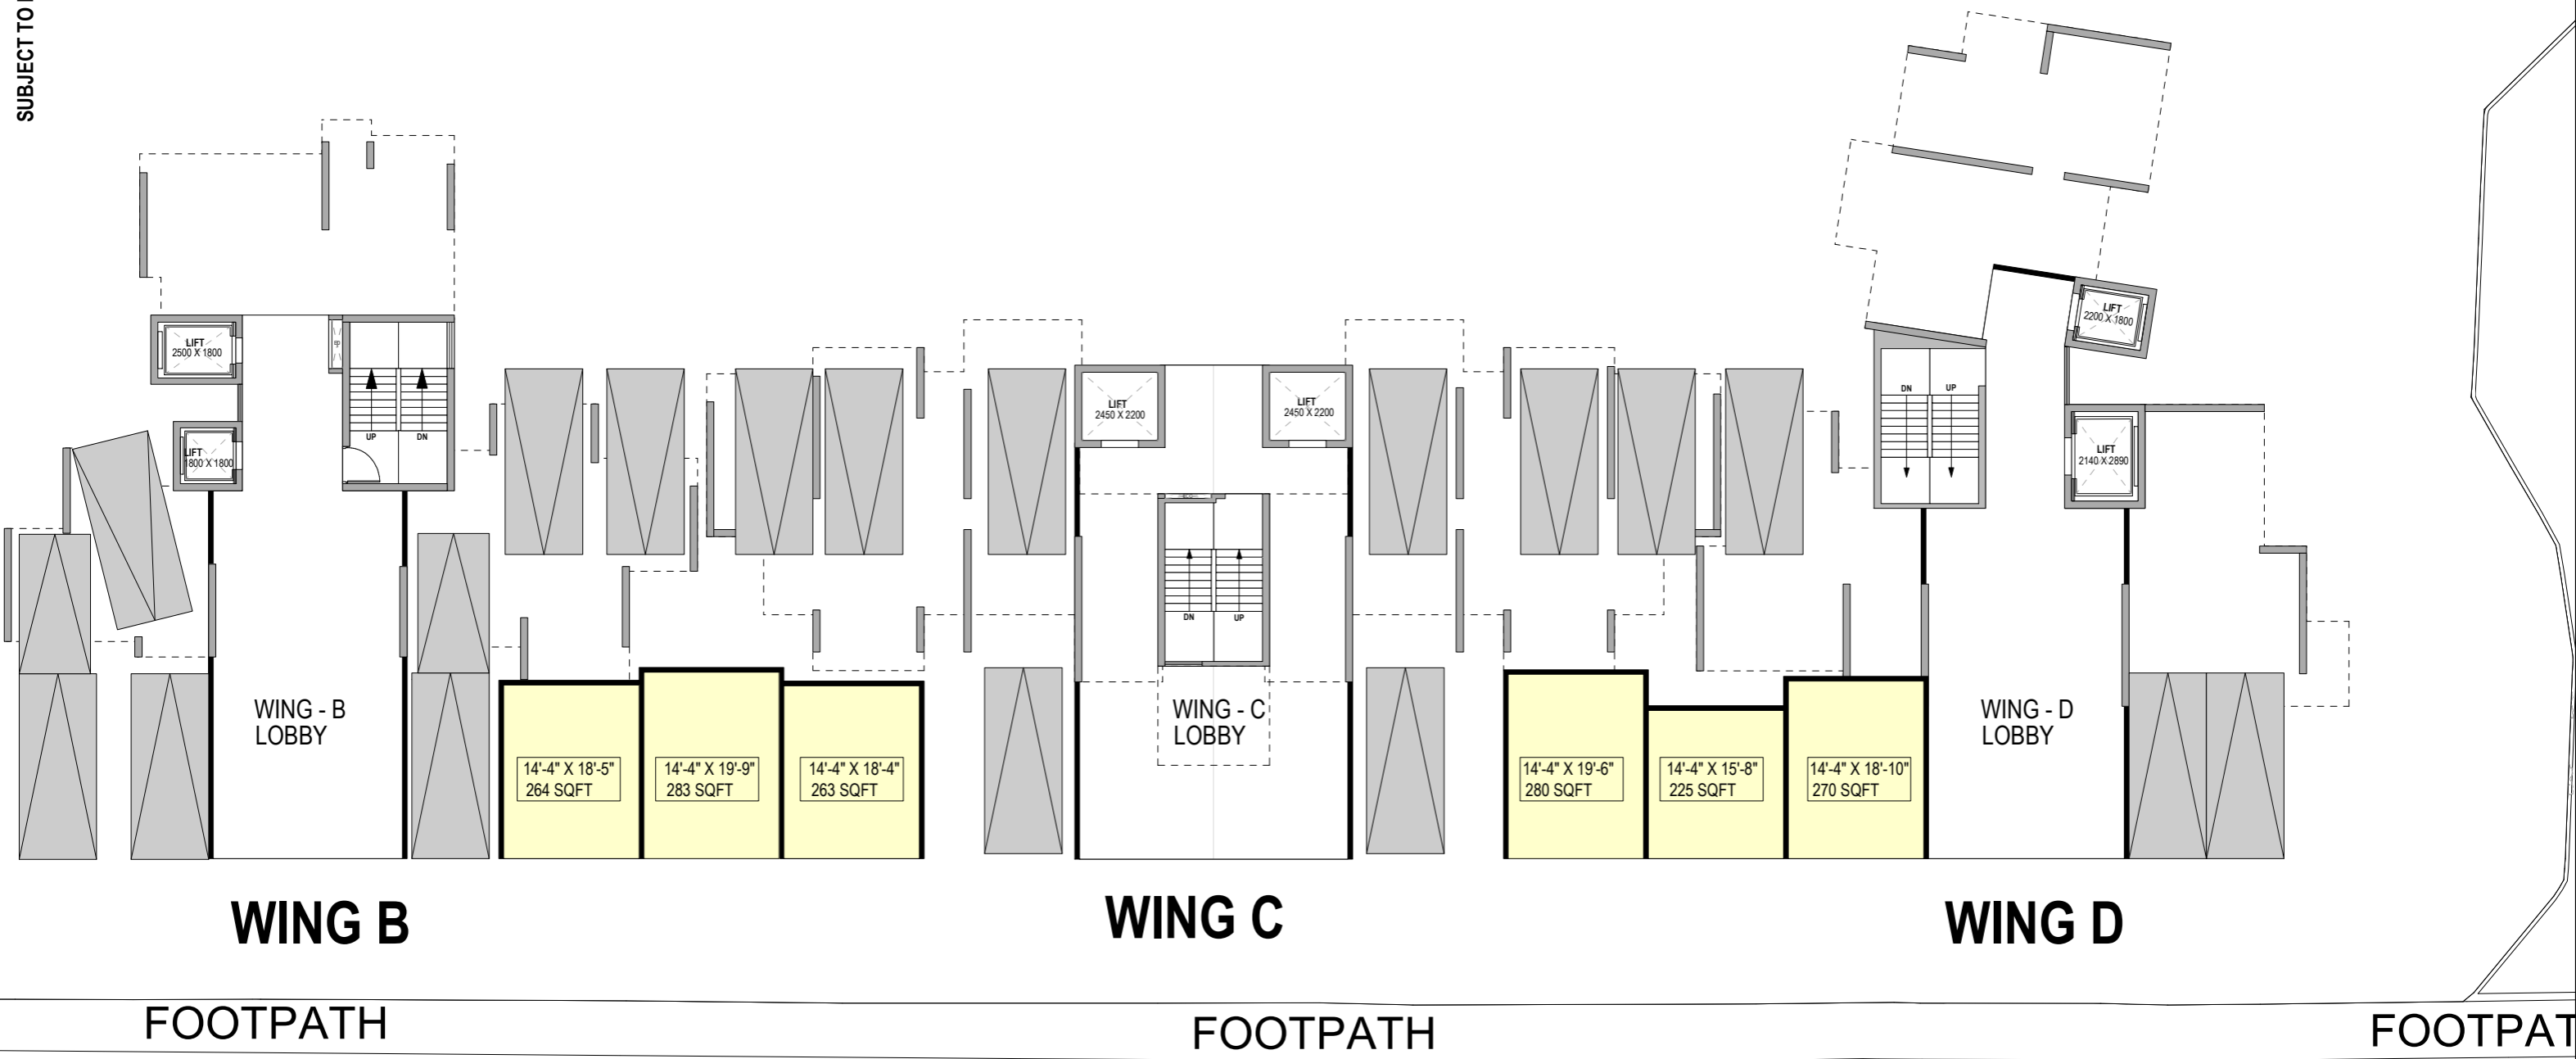

13 M WIDE LIBERTY GARDEN ROAD NO.4

COMMERCIAL LAYOUT

# PROPOSED REDEVELOPMENT OF NUTAN AYOJAN CHS AT MALAD (W)

